


PART FRAMING PLAN  
Scale: 1/4"=1'-0"

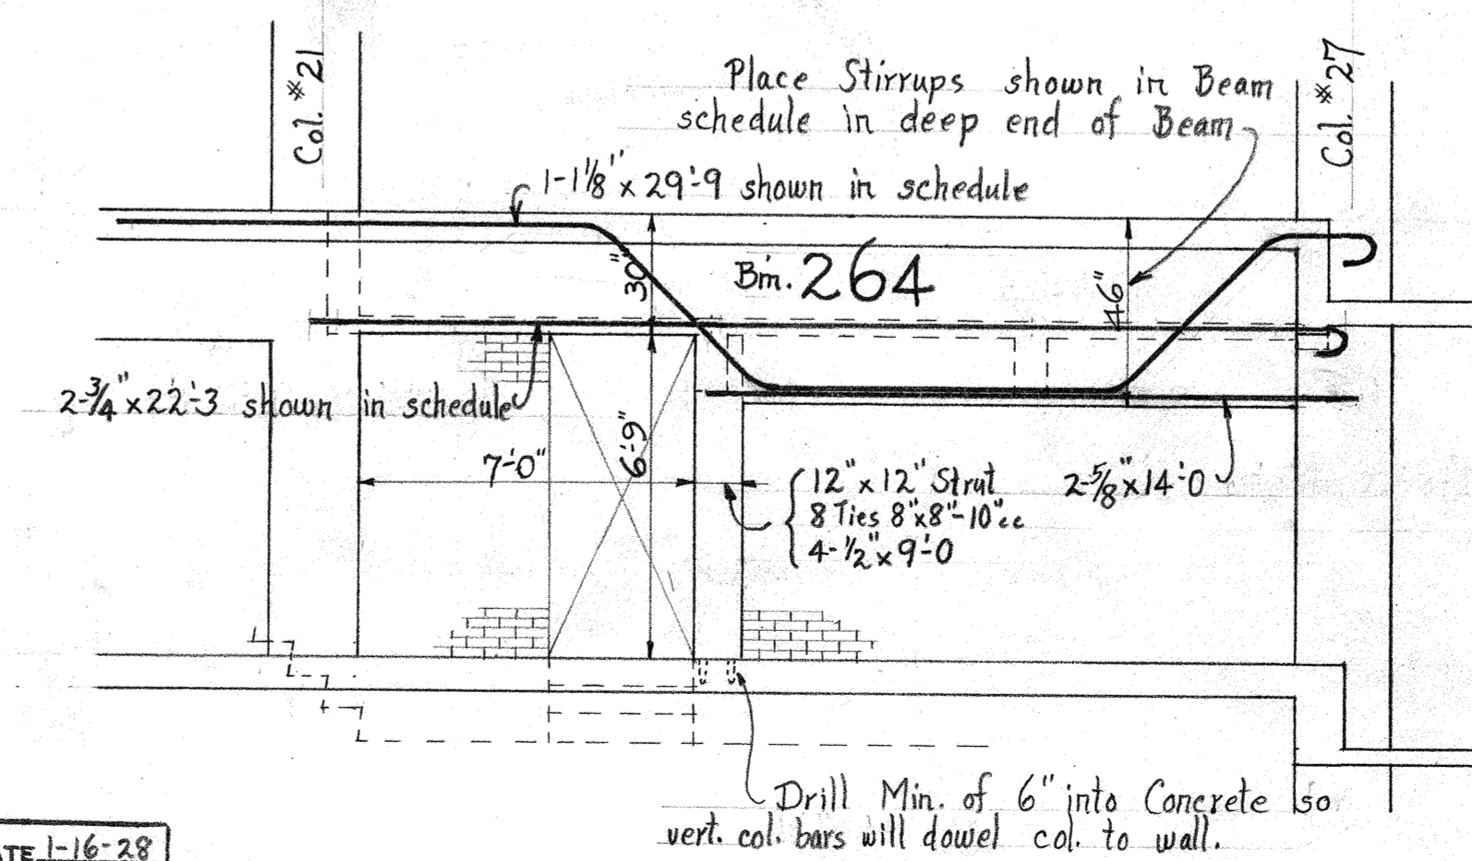

ELEVATION OF BEAM 264  
Scale 1/4"=1'-0"

FILE No.	3805	DATE	1-16-28
DESIGNED BY			
DRAWN BY	L.S.B.		
CHECKED BY	W.K.P.		
REVISIONS			

VERSAILLES APARTMENTS  
THE VERSAILLES BUILDING CO.  
PRESTON J. BRADSHAW ARCH'T.  
BRUSSEL & VITERBO  
ENGINEERS