

LOWER LEVEL - ALL WORK  
GENERAL NOTES

- REFER TO THIS DRAWING FOR DIMENSIONS, DOOR NUMBERS, ETC. WHICH DESCRIBE THE SCOPE OF WORK AT THE LOWER LEVEL.

**KEYED PLAN NOTES**


- (A) PROVIDE POWER AS NEEDED FOR CHAIR LIFT, ELEC. SUB-CONTRACTOR TO COORDINATE W/ CHAIR LIFT MANUFACTURER.
- (B) NEW CHAIR LIFT PLATFORM, SEE DETAILS ON SHEET A-7 FOR RELATED DIMENSIONS AND COMMENTS.
- (C) PORTION OF EXIST. CONDENSATE RETURN LINE TO REMAIN, SEE KEYED NOTES D & F FOR RELATED COMMENTS.
- (D) PORTION OF EXIST. CONDENSATE RETURN LINE TO BE REMOVED, SEE DEMOLITION PLAN SHEET D-0-PH1 FOR RELATED COMMENTS.
- (E) DASHED LINE INDICATES ARCHITECT'S RECOMMENDED LOCATION OF NEW UNDERGROUND CONDENSATE RETURN LINE.
- (F) ARCHITECT'S RECOMMENDED LOCATION OF NEW CONDENSATE RETURN LINE, RUN BACK TO EXIST. TERMINATION IN EXIST. BOILER ROOM. (FIELD VERIFY EXTENT OF WORK)
- (G) ARCHITECT'S RECOMMENDED LOCATION OF NEW "OVERFLOW" WATER DRAIN FROM LAUNDRY ROOM. SEE FIRST FLOOR PLAN, SHEET A-1, KEYED NOTE X FOR RELATED COMMENTS.
- (H) ARCHITECT'S RECOMMENDED LOCATION OF UNDERGROUND PIPING FOR NEW PLUMBING WORK. SEE SHEET A-1 FOR RELATED COMMENTS.
- (J) ARCHITECT'S RECOMMENDED LOCATION OF NEW PIPING FOR NEW PLUMBING WORK CONNECTED TO EXIST. SOIL STACK.
- (K) NEW 8" CMU CONSTRUCTION. SEE TYPICAL SYMBOLS (THIS SHEET) AND REFERENCED SECTIONS AND DETAILS FOR RELATED COMMENTS.

**TYPICAL SYMBOLS**

- EXISTING WALLS AND PARTITIONS TO REMAIN AS IS, U.N.D.
- AREA SHADED THUSLY INDICATES EXISTING UNEXCAVATED EARTH BELOW EXISTING CONC. SLABS-ON-GRADE
- NEW NOM. 8" CMU WALL ASSEMBLY CONSISTING OF CONCRETE MASONRY UNITS NOM. 8" HIGH, BY 8" THICK, BY 16" LONG AND 16" STAINLESS STEEL REINFORCING BARS BY VERTICAL AT 16" ON-CENTER, 4'-0" O.C. (SET INTO CELLS GROUDED SOLID) AND HORIZONTAL REINFORCING TYPE MET. REINFORCING 16" O.C. MAX.
- AREA SHADED THUSLY INDICATES NEW GRANULAR FILL INSTALLED BELOW NEW CONC. SLABS-ON-GRADE ABOVE
- EXISTING DOORS & FRAMES TO REMAIN AS IS
- NEW DOORS & FRAMES, SEE DOOR SCHEDULE, SHEET A-8 FOR RELATED COMMENTS
- KEYED PLAN NOTES

**ELECTRICAL COMPONENTS**

- ⊕ ELEC. OUTLET TYPICALLY 1' FROM FLOOR TO BOTTOM OF COVER PLATE, U.N.D.
- GFI (DESIGNATES GFI TYPE)
- +42 (DESIGNATES MOUNTING HEIGHT, IN INCHES TO BOTTOM OF COVER PLATE)

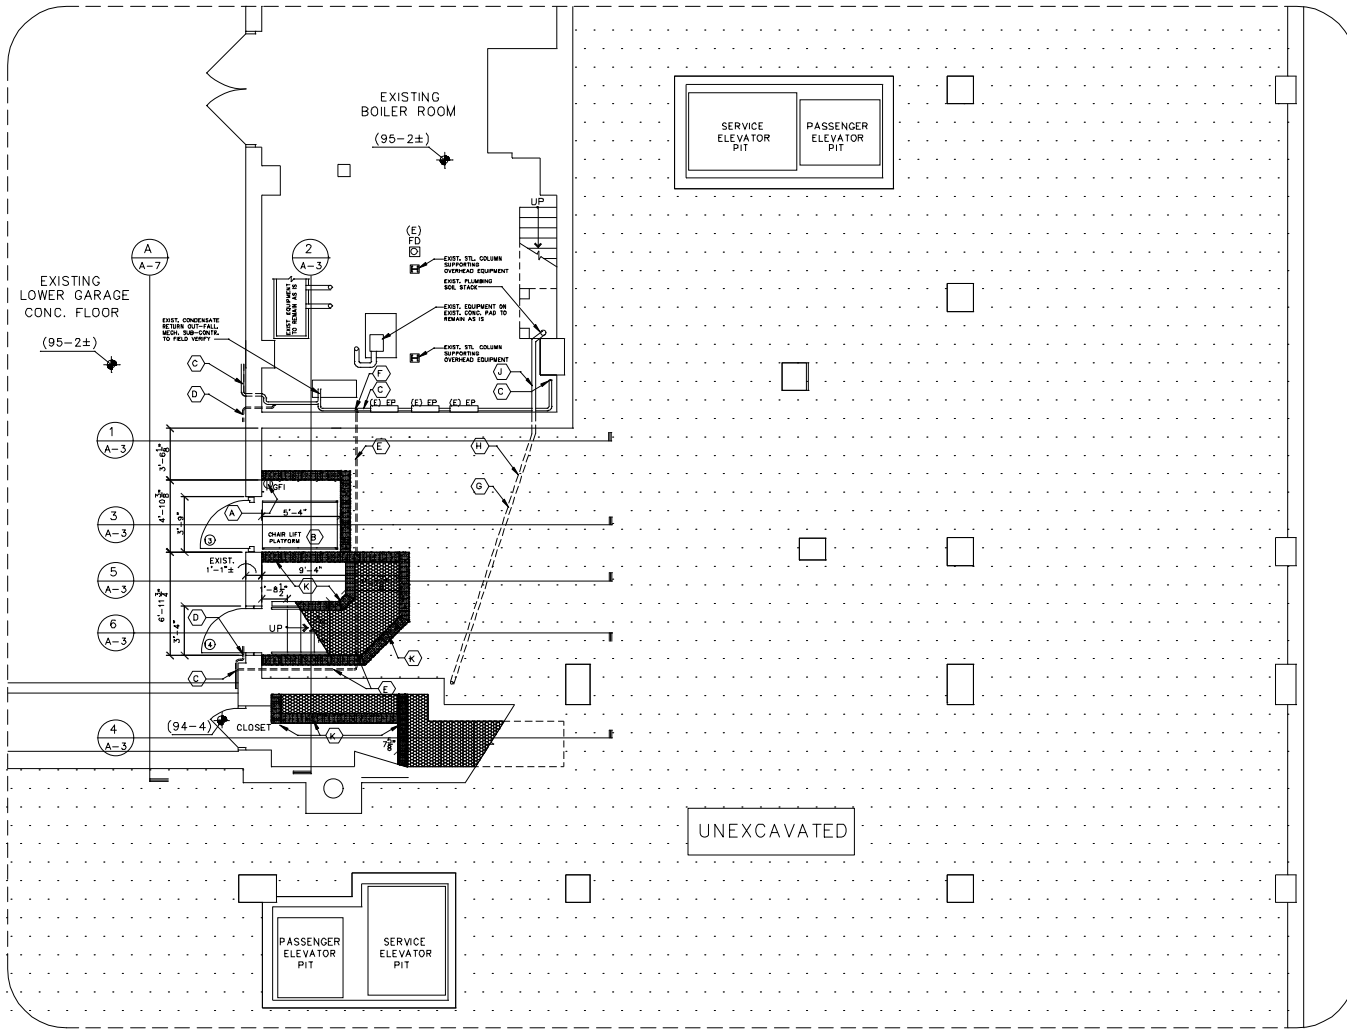

PARTIAL  
LOWER LEVEL PLAN  
Scale: 1/4" = 1'-0"  
0 10'

ARCHITECT  
ROBERT BRAUCH  
REGISTERED ARCHITECT  
STATE OF MISSOURI  
LICENSE NO. 34804488

ARCHITECT  
ROBERT BRAUCH  
4960 NEEDHO  
ST. LOUIS, MO 63109  
(314) 481-1920

CORRIDOR MODIFICATIONS  
VERSAILLES CONDO  
701 SKINKER AVE.  
ST. LOUIS, MO 63112

Date Issued: 01/31/14  
Addendum:  
#1 02/28/14  
#2 03/03/14  
#3 05/31/14

SHEET NO.

A-0

Page 5 of 13