



PLAN OF FIRE ESCAPE 'B' FROM SECOND FLOOR DOWN  
SCALE 1/8" = 1'-0"

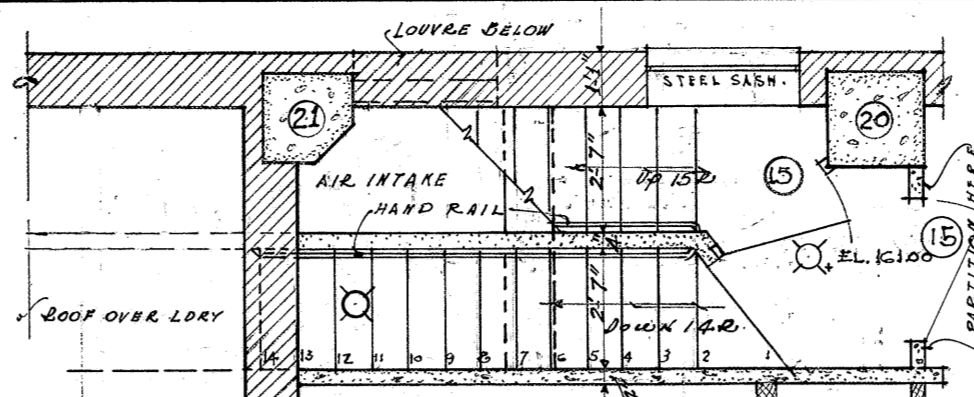

PLAN OF FIRE ESCAPE 'A' FROM SECOND FLOOR DOWN  
SCALE 1/8" = 1'-0"

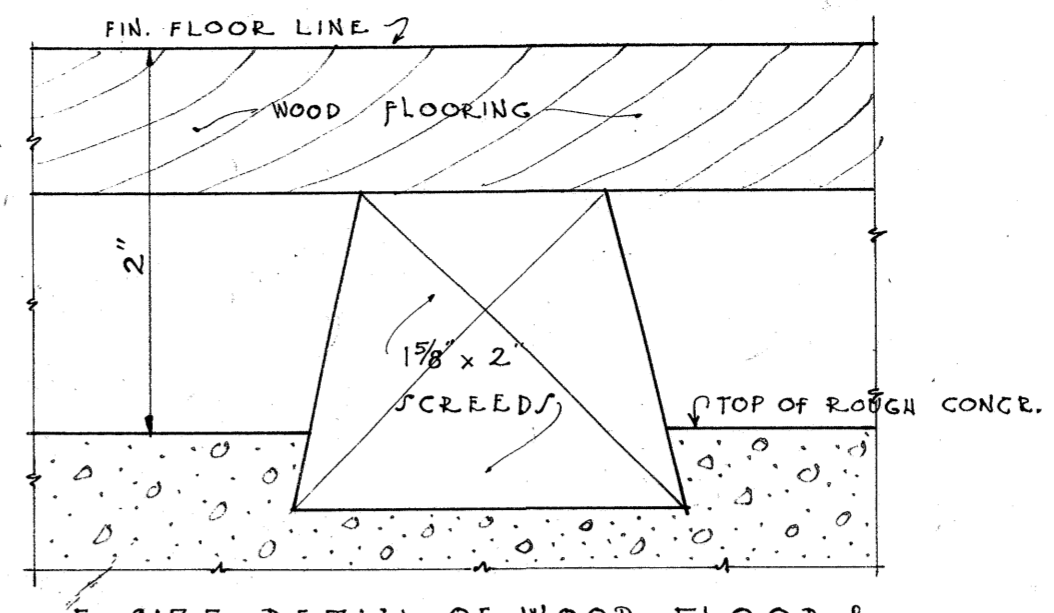

F. SIZE DETAIL OF WOOD FLOOR


DOOR SCHEDULE

1	2'-0" x 7'-0"	SINGLE IP. HOLLOW METAL OBS. GL. PANEL, ELEV. DOOR	1 1/2"
2	3'-0" x 7'-0"	KALOMIN, SINGLE	1 1/2"
3	3'-0" x 7'-0"	TWO IP. KALOMIN	1 1/2"
4	3'-0" x 7'-0"	TWO-PANEL, BIRCH VENEER, SOLID WOOD TRANS.	1 1/2"
5	3'-0" x 7'-0"	TWO-PANEL, BIRCH VENEER	1 1/2"
6	3'-0" x 7'-0"	GLASS	1 1/2"
7	4'-8" x 7'-0"	CAZED OPENING	1 1/2"
8	2'-8" x 7'-0"	TWO-PANEL, BIRCH VENEER, SOLID WOOD TRANS.	1 1/2"
9	2'-2" x 7'-0"	"	1 1/2"
10	2'-4" x 7'-0"	"	1 1/2"
11	2'-4" x 7'-0"	TWO-PANEL, BIRCH VENEER, FULL LENGTH MIRROR ON R. SIDE	1 1/2"
12	3'-2" x 7'-0"	CAZED OPENING	1 1/2"
13	2'-2" x 7'-0"	"	1 1/2"
14	2'-2" x 7'-0"	TWO-PANEL, BIRCH VENEER	1 1/2"
15	2'-8" x 7'-0"	KALOMIN DOOR, UPPER PANEL W/IR. GLASS FRAMING & CHANNEL FRAME	1 1/2"
16	1'-8" x 3'-8"	SINGLE PANEL, BIRCH VENEER	1 1/2"
17	1'-0" x 7'-0"	TWO-PANEL, BIRCH VENEER	1 1/2"
18	2'-8" x 7'-0"	TWO-PANEL, BIRCH VENEER, FULL LENGTH MIRROR ON R. SIDE	1 1/2"
19	2'-8" x 7'-0"	"	1 1/2"
20	2'-8" x 7'-0"	TWO-PANEL, BIRCH VENEER	1 1/2"
21	2'-8" x 7'-0"	DIVIDED GLASS PAN. (BIRCH VENEER) SOLID TRANSOM	1 1/2"


GENERAL NOTES:-  
ALL FLOORS TO BE WOOD (SEE DETAIL), UNLESS OTHERWISE NOTED. CEMENT FLOORS TO BE BROUGHT TO SAME LEVEL AS WOOD FLOOR.

SCHEDULE OF SYMBOLS AND ABBREVIATIONS


L.R.	LIVING ROOM
D.R.	DINING ROOM
B.R.	BED ROOM
K.	KITCHEN
M.R.	MAIDS ROOM
P.	PANTRY
B.C.	BED. CLOSET
C.	CLOSET
M.T.	MARBLE THERMOLD
W.T.	WOOD THERMOLD
M.C.	MEDICINE CABINET
L.C.	LINEN CLOSET
SPECIAL OUTLET (INDICATING APT. OUTLET FOR ENTRANCE LOBBY & LITTORE COMMUNICATING SYSTEM)	
GAS OUTLET	
CEILING OUTLET	
WALL BRACKET	
WALL FAN	
MOTOR OUTLET	
HOUSE PHONE	
PUBLIC (OUTSIDE) PHONE	
DISC PLUG	

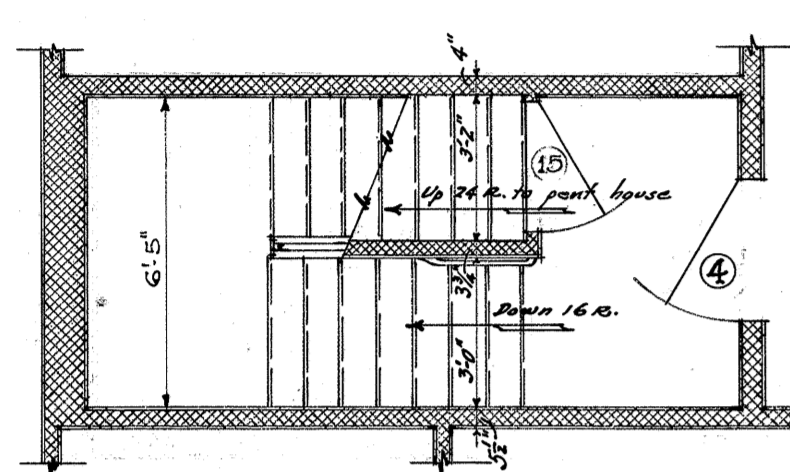


PLAN OF NORTH STAIR AT 10TH FLOOR.  
SCALE 1/8" = 1'-0"

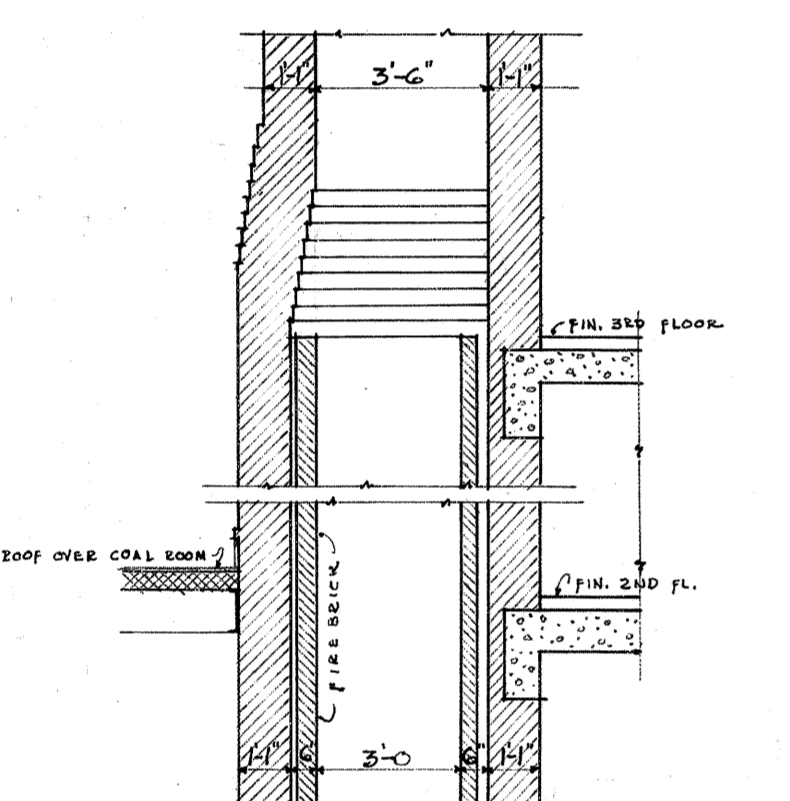

SECTION THROUGH STACK  
SCALE 1/8" = 1'-0"

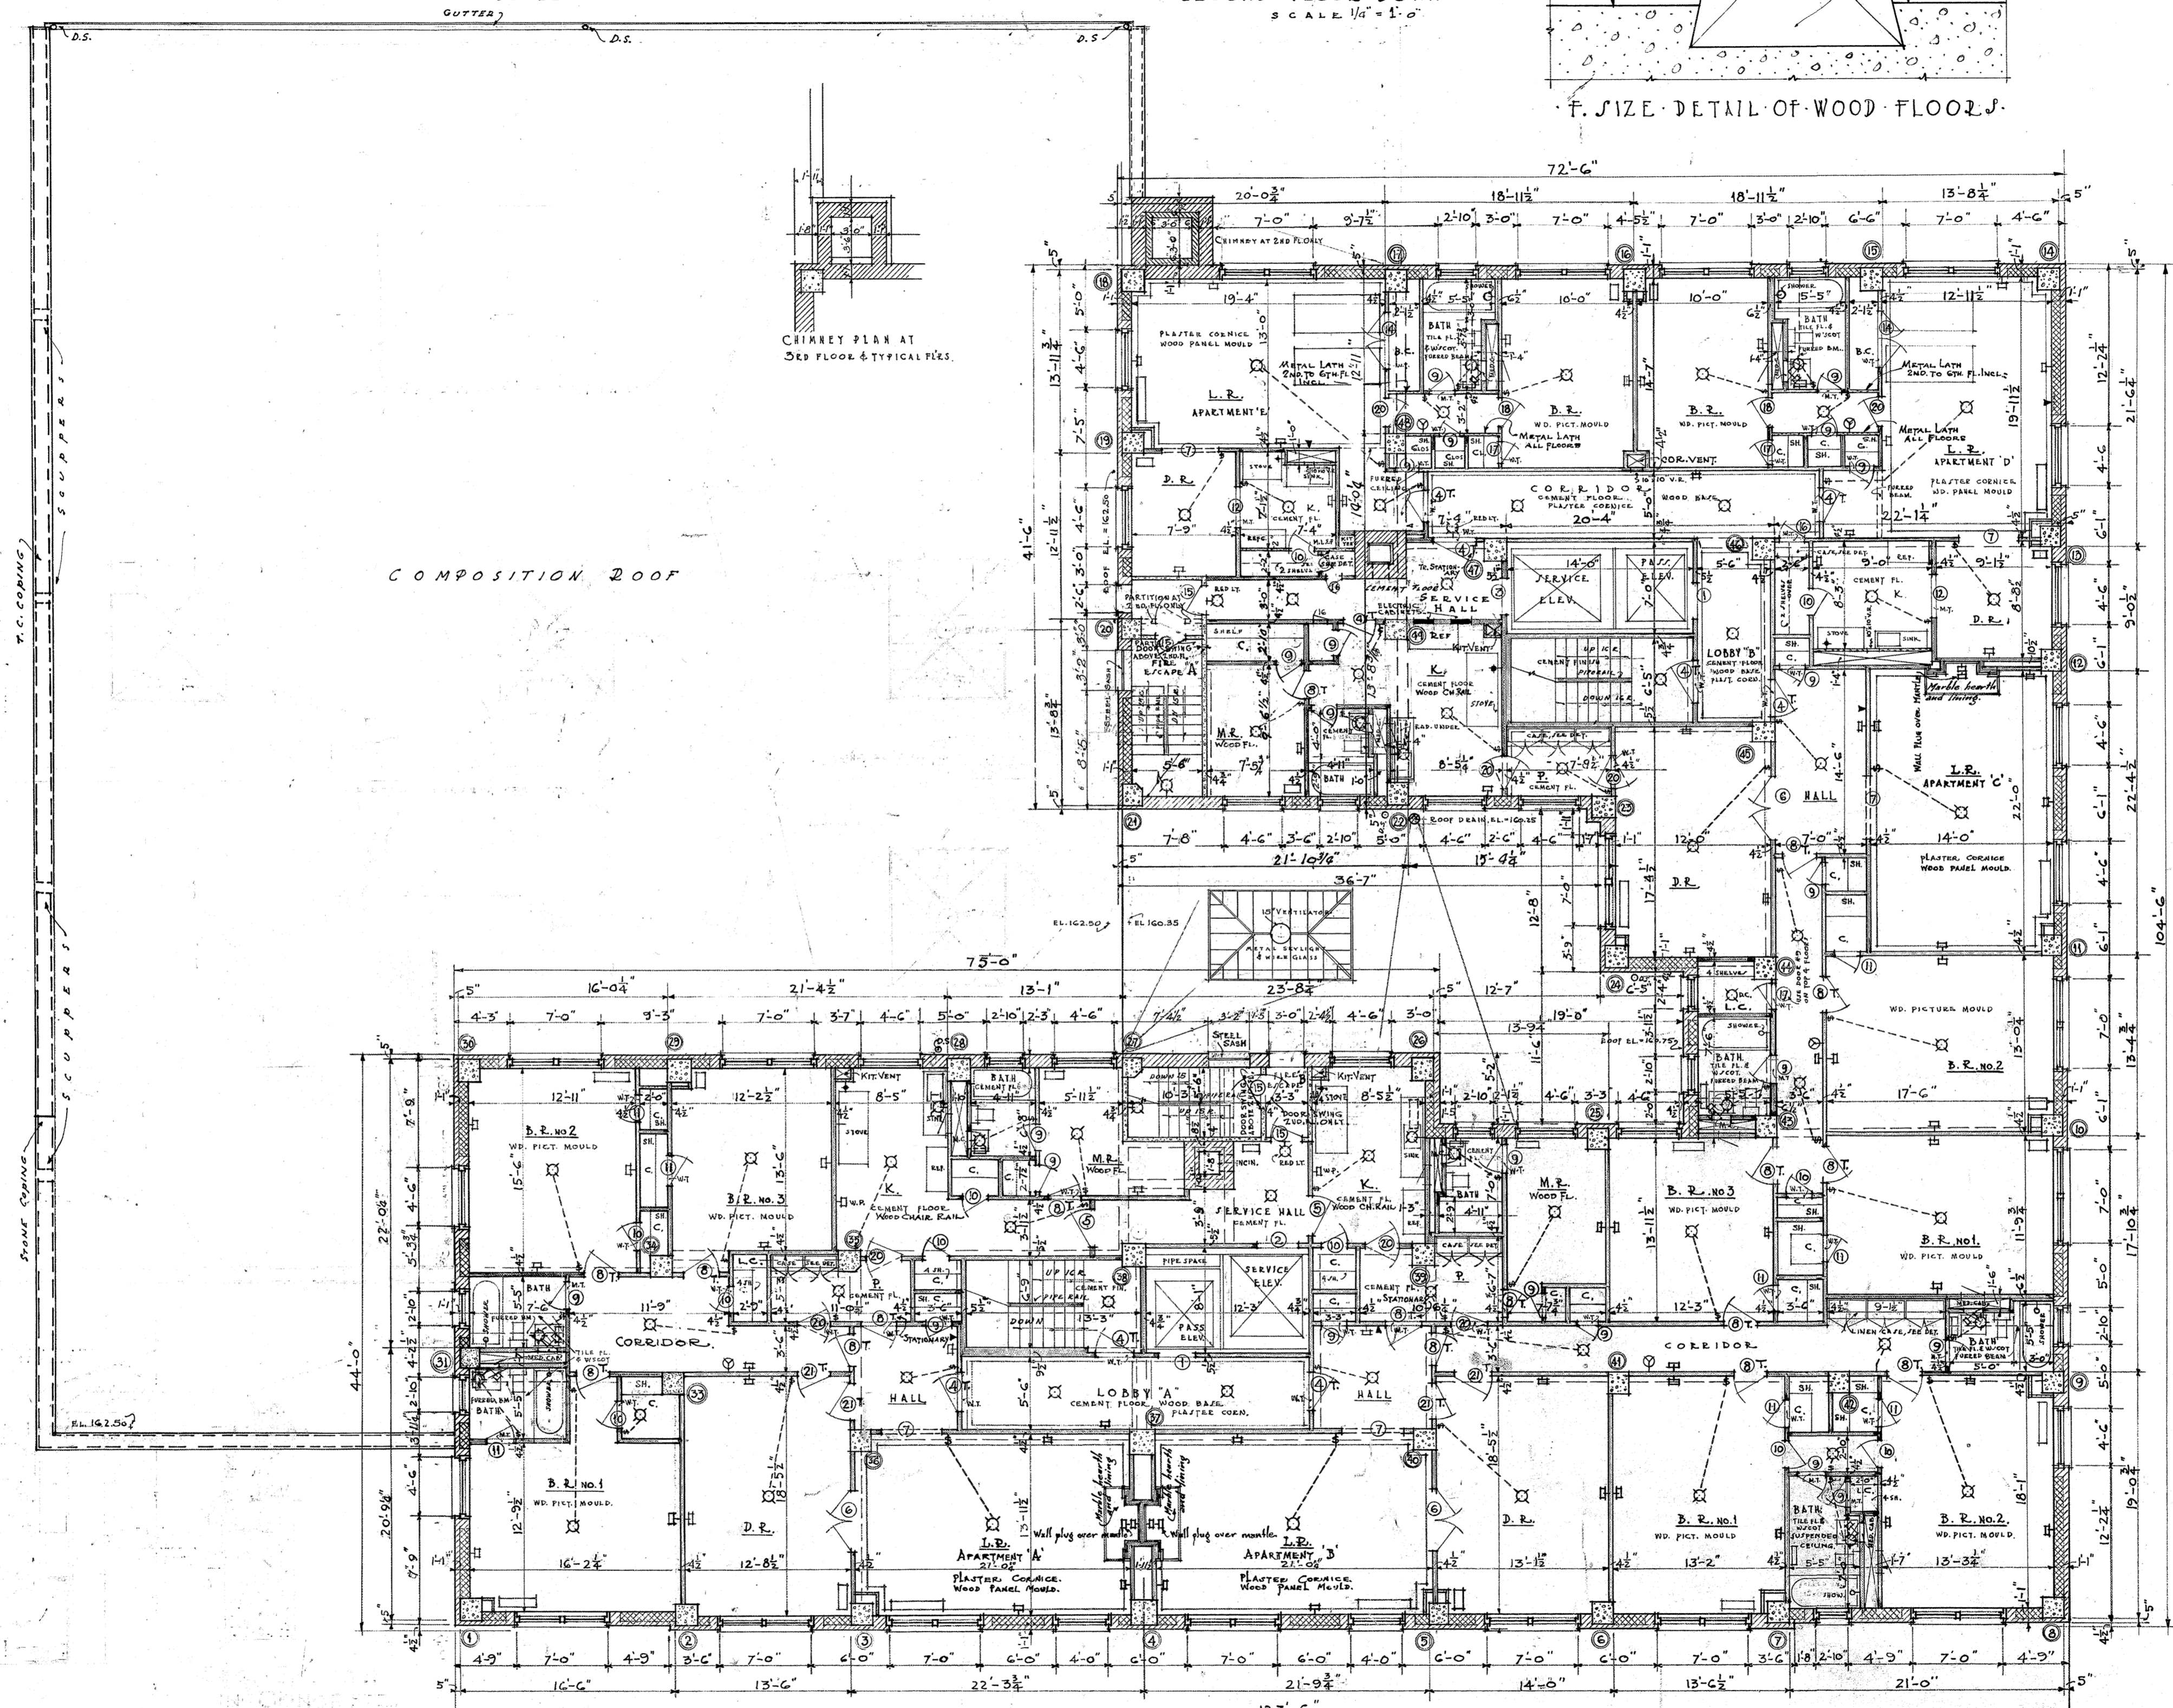

TYPICAL FLOOR PLAN SHOWING COLS. OF 2ND STORY (2ND TO 10TH INCLUSIVE)

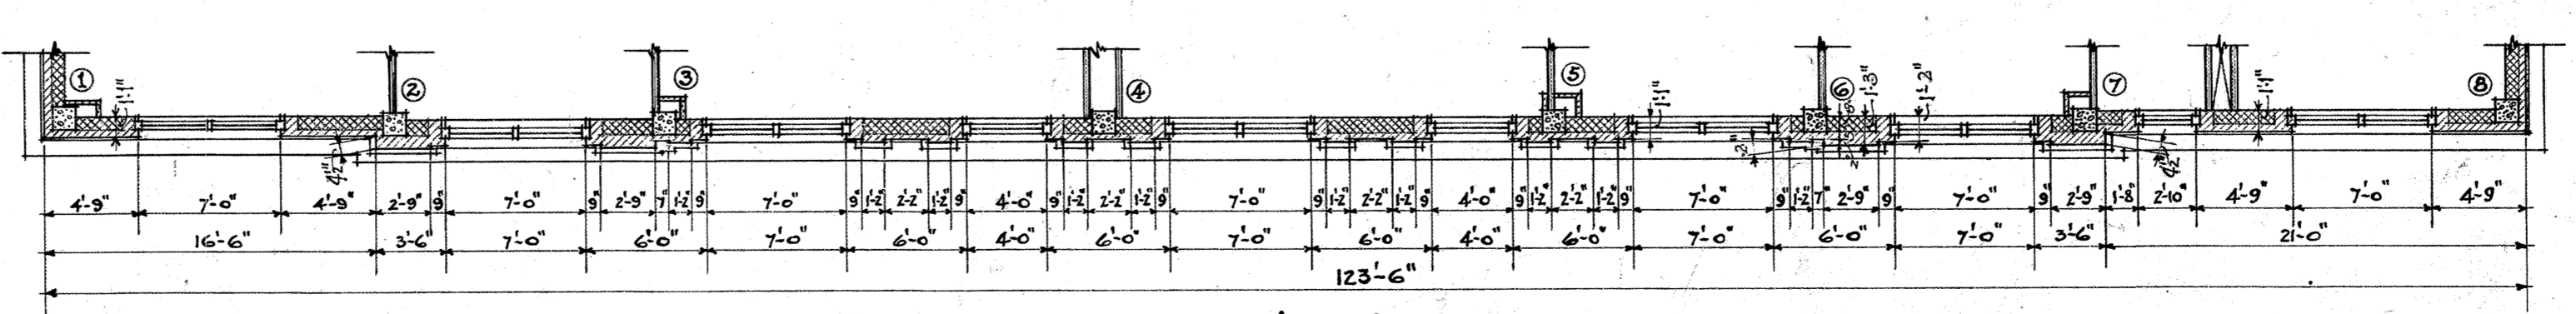

PLAN AT 9TH & 10TH STORIES  
SCALE 3/16" = 1'-0"

NOTE: All figures & memoranda to be checked by Contractor and errors referred to Architect for correction.

THE VERSAILLES APARTMENTS FOR THE VERSAILLES BUILDING CO. S.W. COR. SKINNER & ROSEBURY AVES. SAINT LOUIS, MISSOURI.

PRESTON J. BRADSHAW ARCHITECT INTERNATIONAL LIFE BLDG. ST. LOUIS, MO.

Job. No. 428  
DATE APR. 12-24  
REVISED 7-12-25  
SHEET No. 2