


SLAB JOIST SCHEDULE										
SLAB DESIGN	MARK	No. of Joists	TOP		BOTTOM		OUT TO OUT DIMENSION	OUT TO OUT DIMENSION		
			STRAIGHT	BENT	STRAIGHT	BENT		H	H	H
7 SOLID	GRA			5/8 x 21'0"	4 1/2	8'		7'-9"	7'	12'-0"
	GRB			5/8 x 21'0"	4 1/2	6'		7'-11"	7'	12'-0"
	GRC			5/8 x 35'0"	4 1/2		10'-5"	7'	12'-11"	7'
	GRD			5/8 x 35'0"	4 1/2		10'-5"	7'	12'-11"	7'
	GRE			5/8 x 29'3"	4 1/2		10'-5"	7'	12'-0"	7'
	GRF			5/8 x 29'3"	4 1/2		10'-5"	7'	16'-2"	7'
	GRG			5/8 x 21'0"						
	GRH			5/8 x 15'9"						
	GRJ			5/8 x 29'3"	4 1/2		10'-0"	7'	18'-0"	7'
	GRK			5/8 x 23'9"	4 1/2	8'	5'-0"	7'	17'-6"	
4 1/2 SOLID	SA			3/8 x 15'6"	2 1/2		5'-3"	4'	7'-7"	4'
	SB			3/8 x 13'6"						
	SC			3/8 x 14'6"	2 1/2	6'	1'-6"	4'	9'-10"	4'
	TP			1 1/2 x 11'-0"						
	TQ			1 1/2 x 8'-9"						

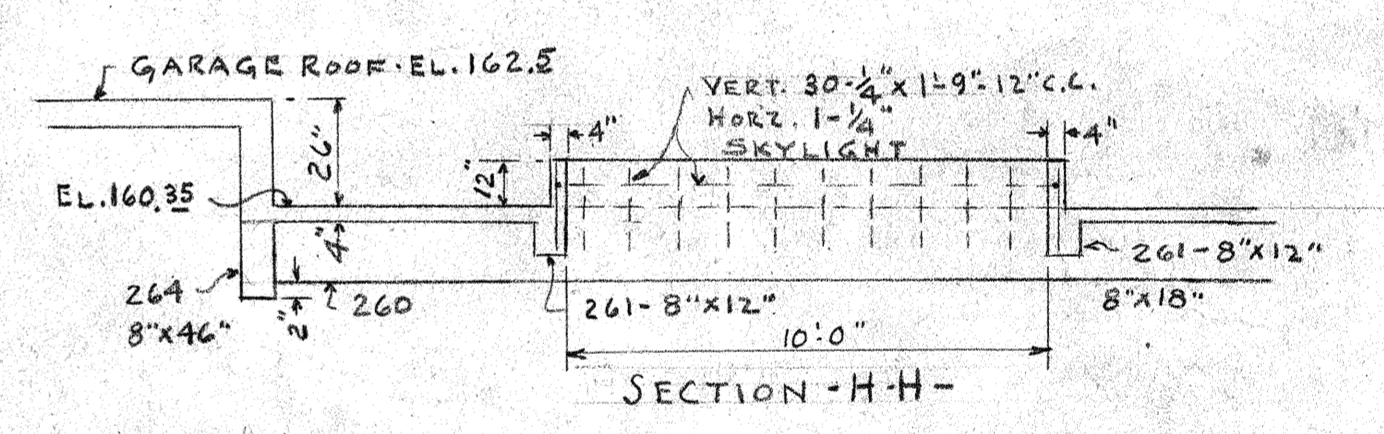

NOTE
 ALL REINFORCEMENT - ROUND DEFORMED EXCEPT AS OTHERWISE SHOWN.
 PROVIDE 1/4" - 18" C.C. TEMPERATURE BARS OVER AND AT RIGHT
 ANGLES TO MAIN REINFORCEMENT IN ALL SLABS REINFORCED IN ONE DIRECTION.
 COLUMN CAPS & DROP PANELS: SAME AS FIRST FLOOR.
 See Sheet S3 for size of Vent openings

GARAGE ROOF & PART SECOND FLOOR FRAMING PLAN
 SCALE: 1/8" = 1'-0"
 SECOND FLOOR SAME AS TYPICAL FLOOR EXCEPT AS OTHERWISE SHOWN.

FILE No. 3805 DATE 11-8-1921
 DESIGNED BY W.H.P.-AP
 DRAWN BY W.S.H.
 CHECKED BY J.P.B.-W.H.P.
 REVISIONS: K-22. See Sketch for revision to Brn. 264

THE VERSAILLES APARTMENTS
 FOR
 THE VERSAILLES BUILDING CO.
 S.W. COR. SKINKER & ROSEBURY AVE.
 ST. LOUIS, MISSOURI
 PRESTON J. BRADSHAW
 ARCHITECT
 BRUSSEL AND VITERBO
 ENGINEERS

Job No. 428
 DATE
 REVISED
 SHEET No. 52