


1 INTERIOR ELEVATIONS AT EXIST. EGRESS CORRIDOR
A-5 Scale: 1/4" = 1'-0"

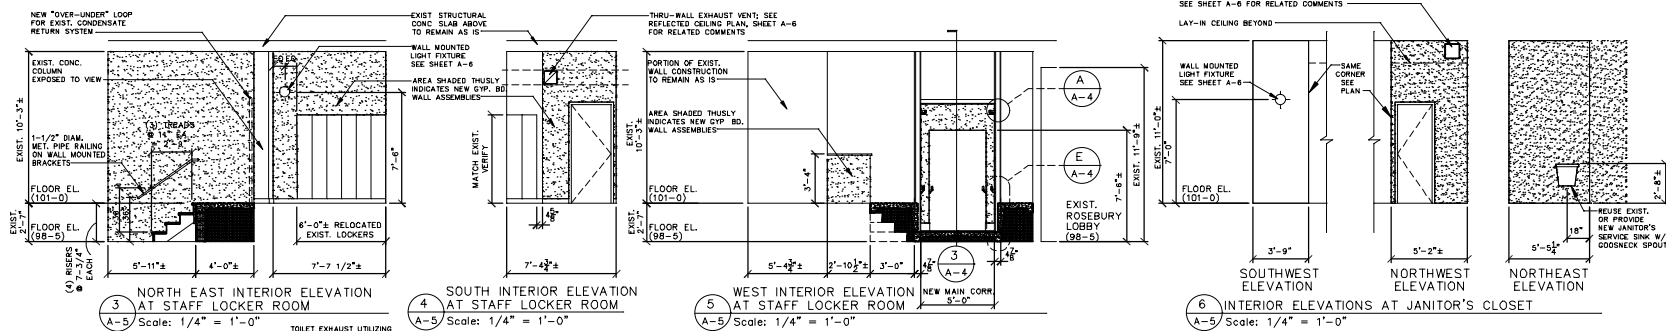


3 NORTH EAST INTERIOR ELEVATION AT STAFF LOCKER ROOM
A-5 Scale: 1/4" = 1'-0"


4 SOUTH INTERIOR ELEVATION AT STAFF LOCKER ROOM
A-5 Scale: 1/4" = 1'-0"

5 WEST INTERIOR ELEVATION AT STAFF LOCKER ROOM
A-5 Scale: 1/4" = 1'-0"

6 INTERIOR ELEVATIONS AT JANITOR'S CLOSET
A-5 Scale: 1/4" = 1'-0"

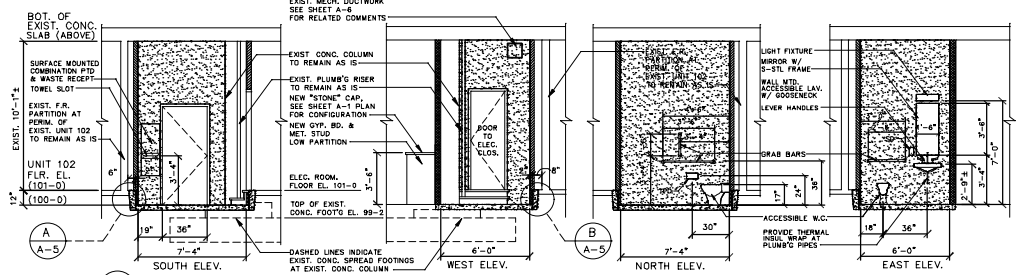

7 INTERIOR ELEVATIONS AT ACCESSIBLE STAFF TOILET
A-5 Scale: 1/4" = 1'-0"

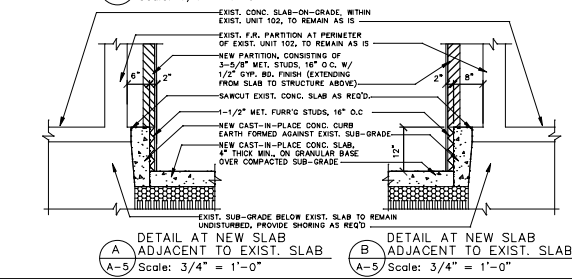

A DETAIL AT NEW SLAB ADJACENT TO EXIST. SLAB
A-5 Scale: 3/4" = 1'-0"

B DETAIL AT NEW SLAB ADJACENT TO EXIST. SLAB
A-5 Scale: 3/4" = 1'-0"

ARCHITECT
ROBERT BRAUCH

REGISTERED ARCHITECT
STATE OF MISSOURI
LICENSE NO. 4-004982

ARCHITECT
ROBERT BRAUCH
ROBERT BRAUCH
4960 NEEDS
ST. LOUIS, MO 63109
(314) 481-1920

CORRIDOR MODIFICATIONS
VERSAILLES CONDOS
701 SKINKER AVE.
ST. LOUIS, MO 63112

Date Issued: 01/31/14

| | |
|-----------|----------|
| ADDENDUM: | |
| #1 | 02/28/14 |
| #2 | 03/03/14 |
| #3 | 05/31/14 |

SHEET NO.

A-5

Page 10 of 13

