





SECTION S-S  
Scale: 1/4" = 1'-0"

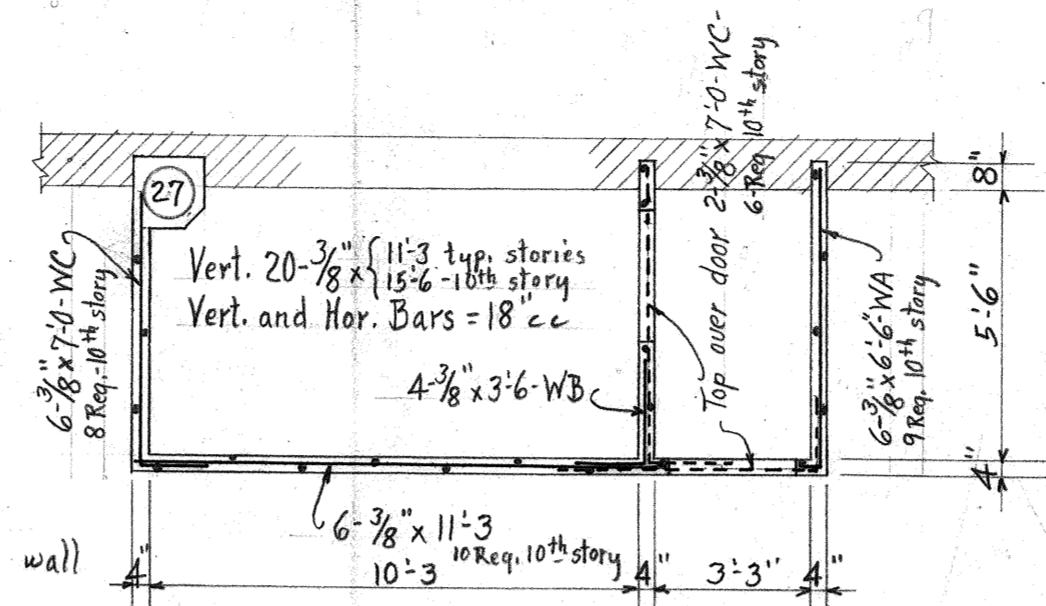


PLAN OF FIRE ESCAPE STAIR WALL  
Scale: 1/4" = 1'-0"

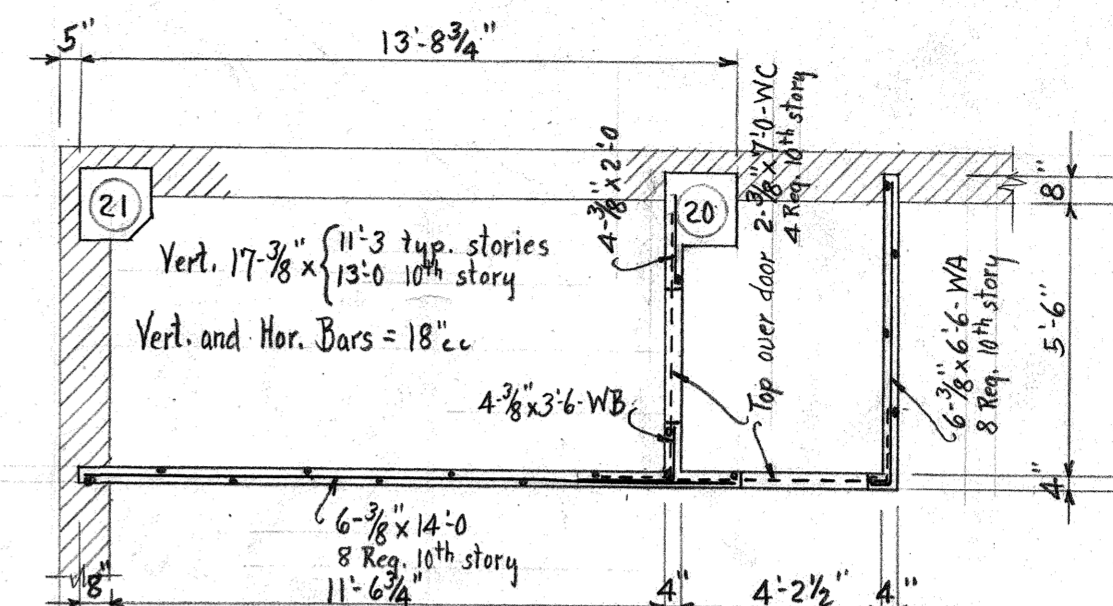


PLAN OF FIRE ESCAPE STAIR WALL  
Scale: 1/4" = 1'-0"

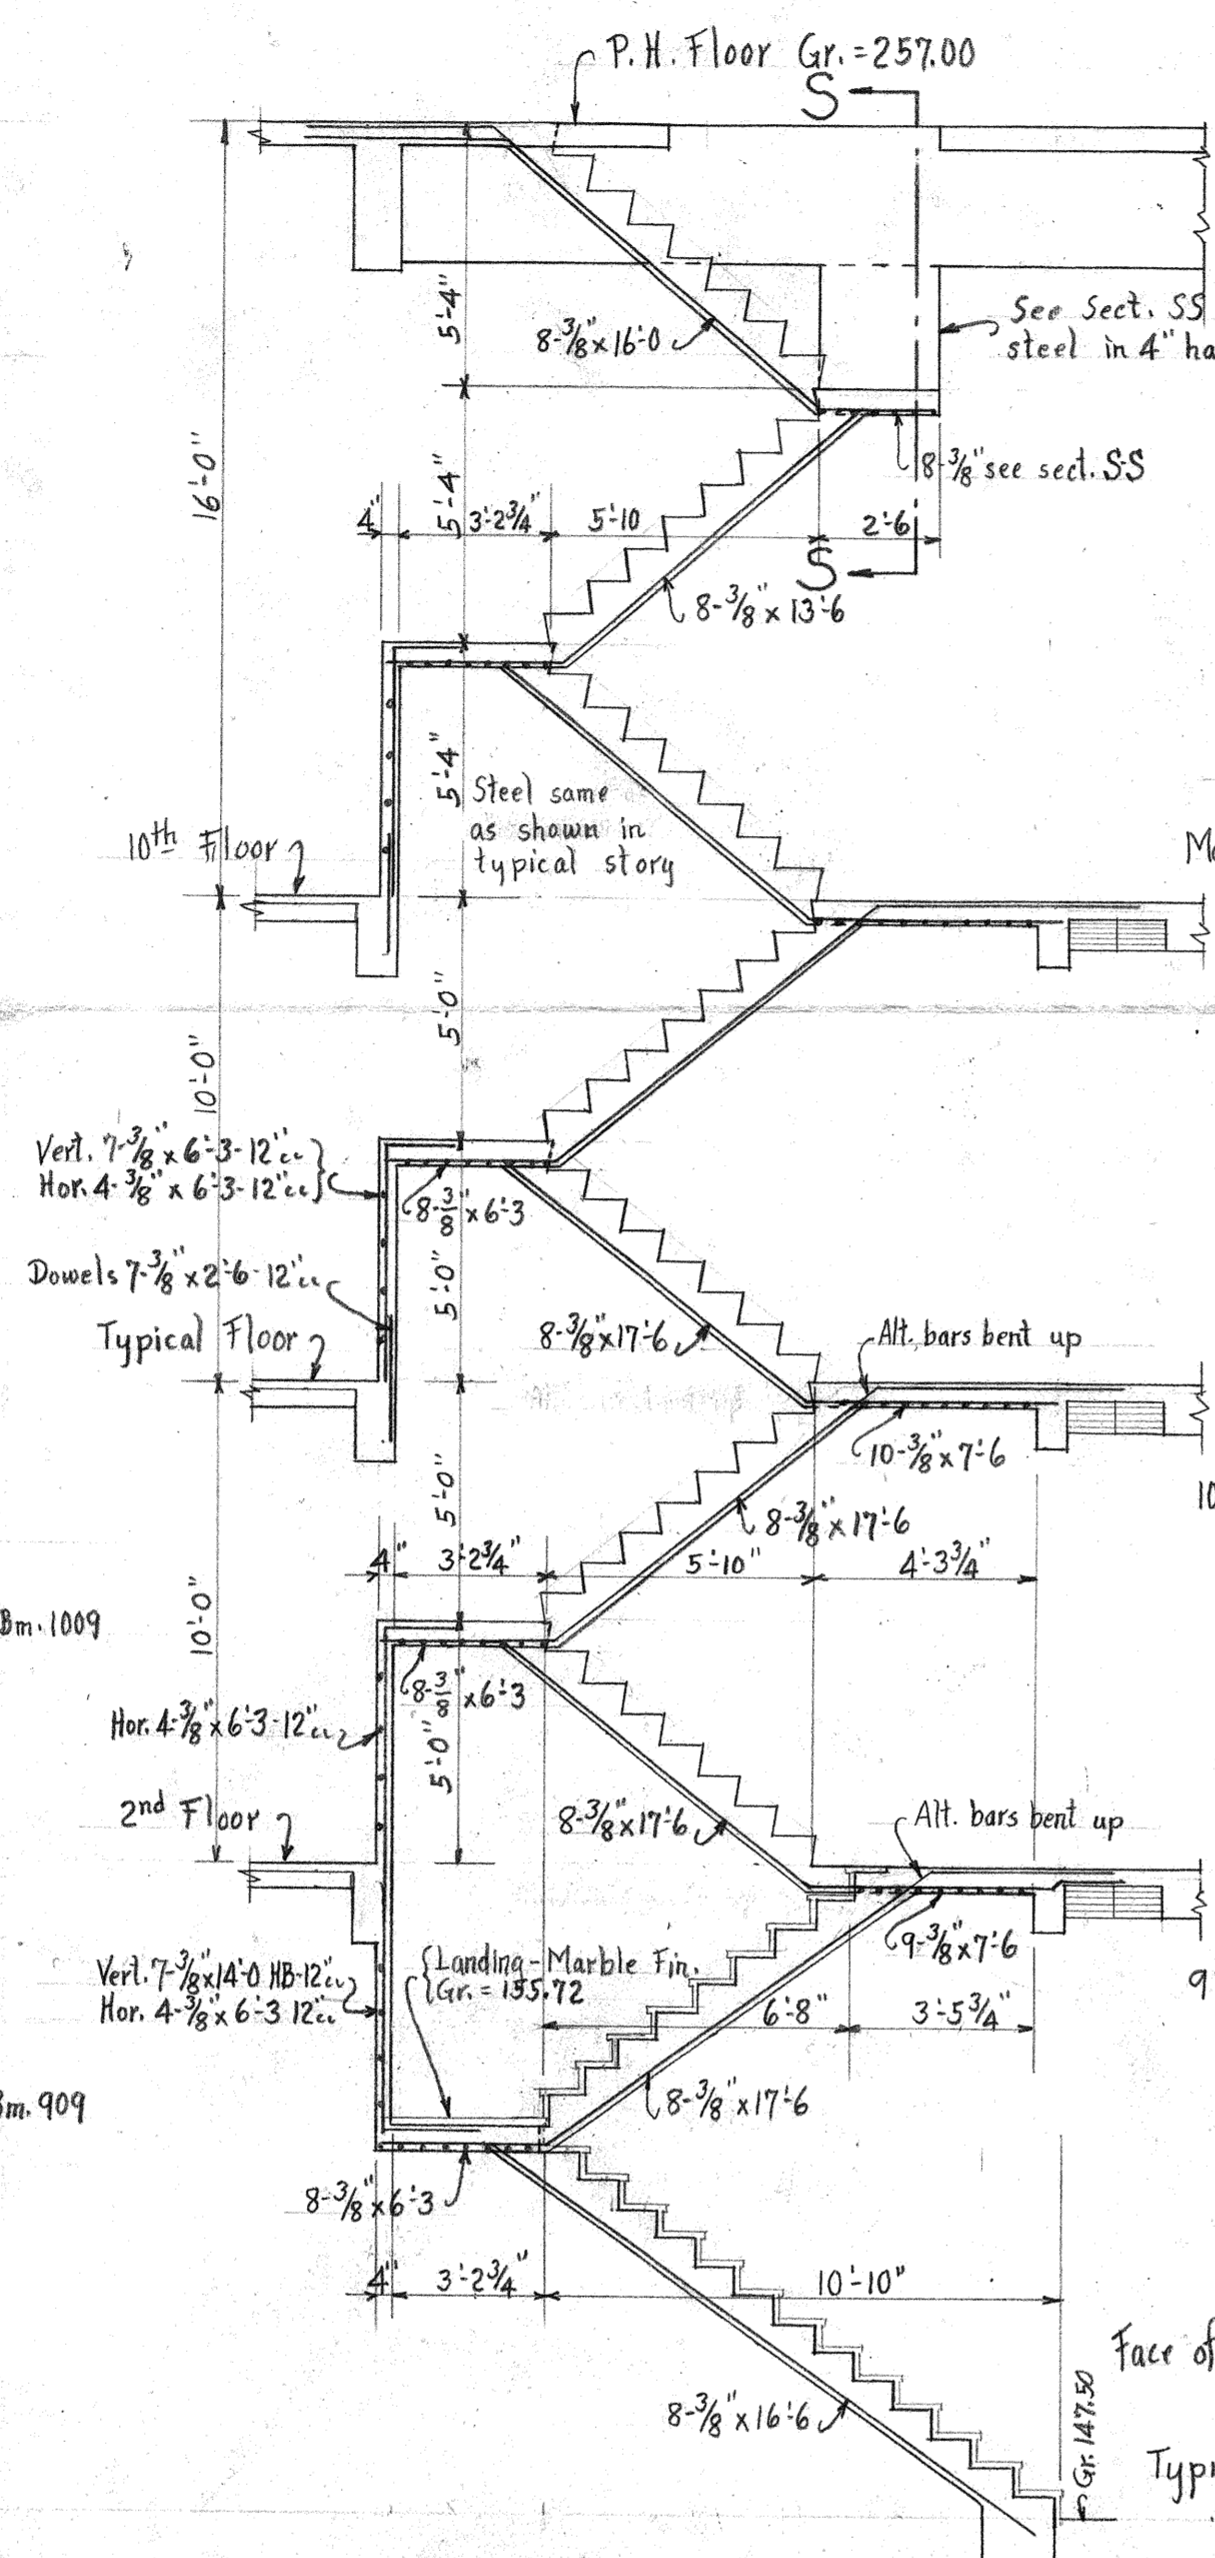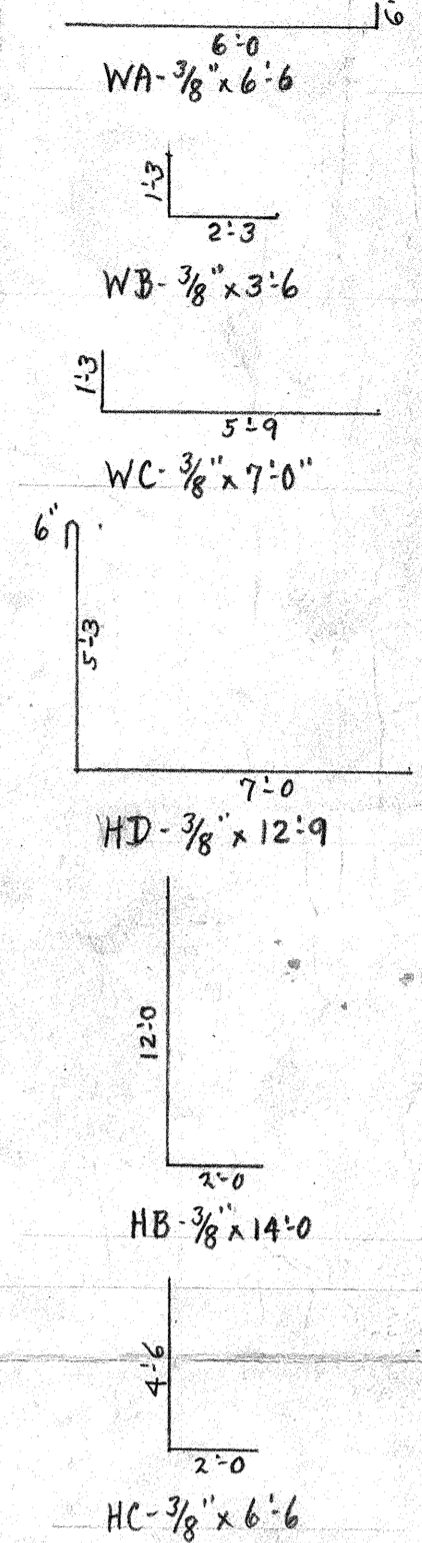


SECTION T-T  
Scale: 1/4" = 1'-0"

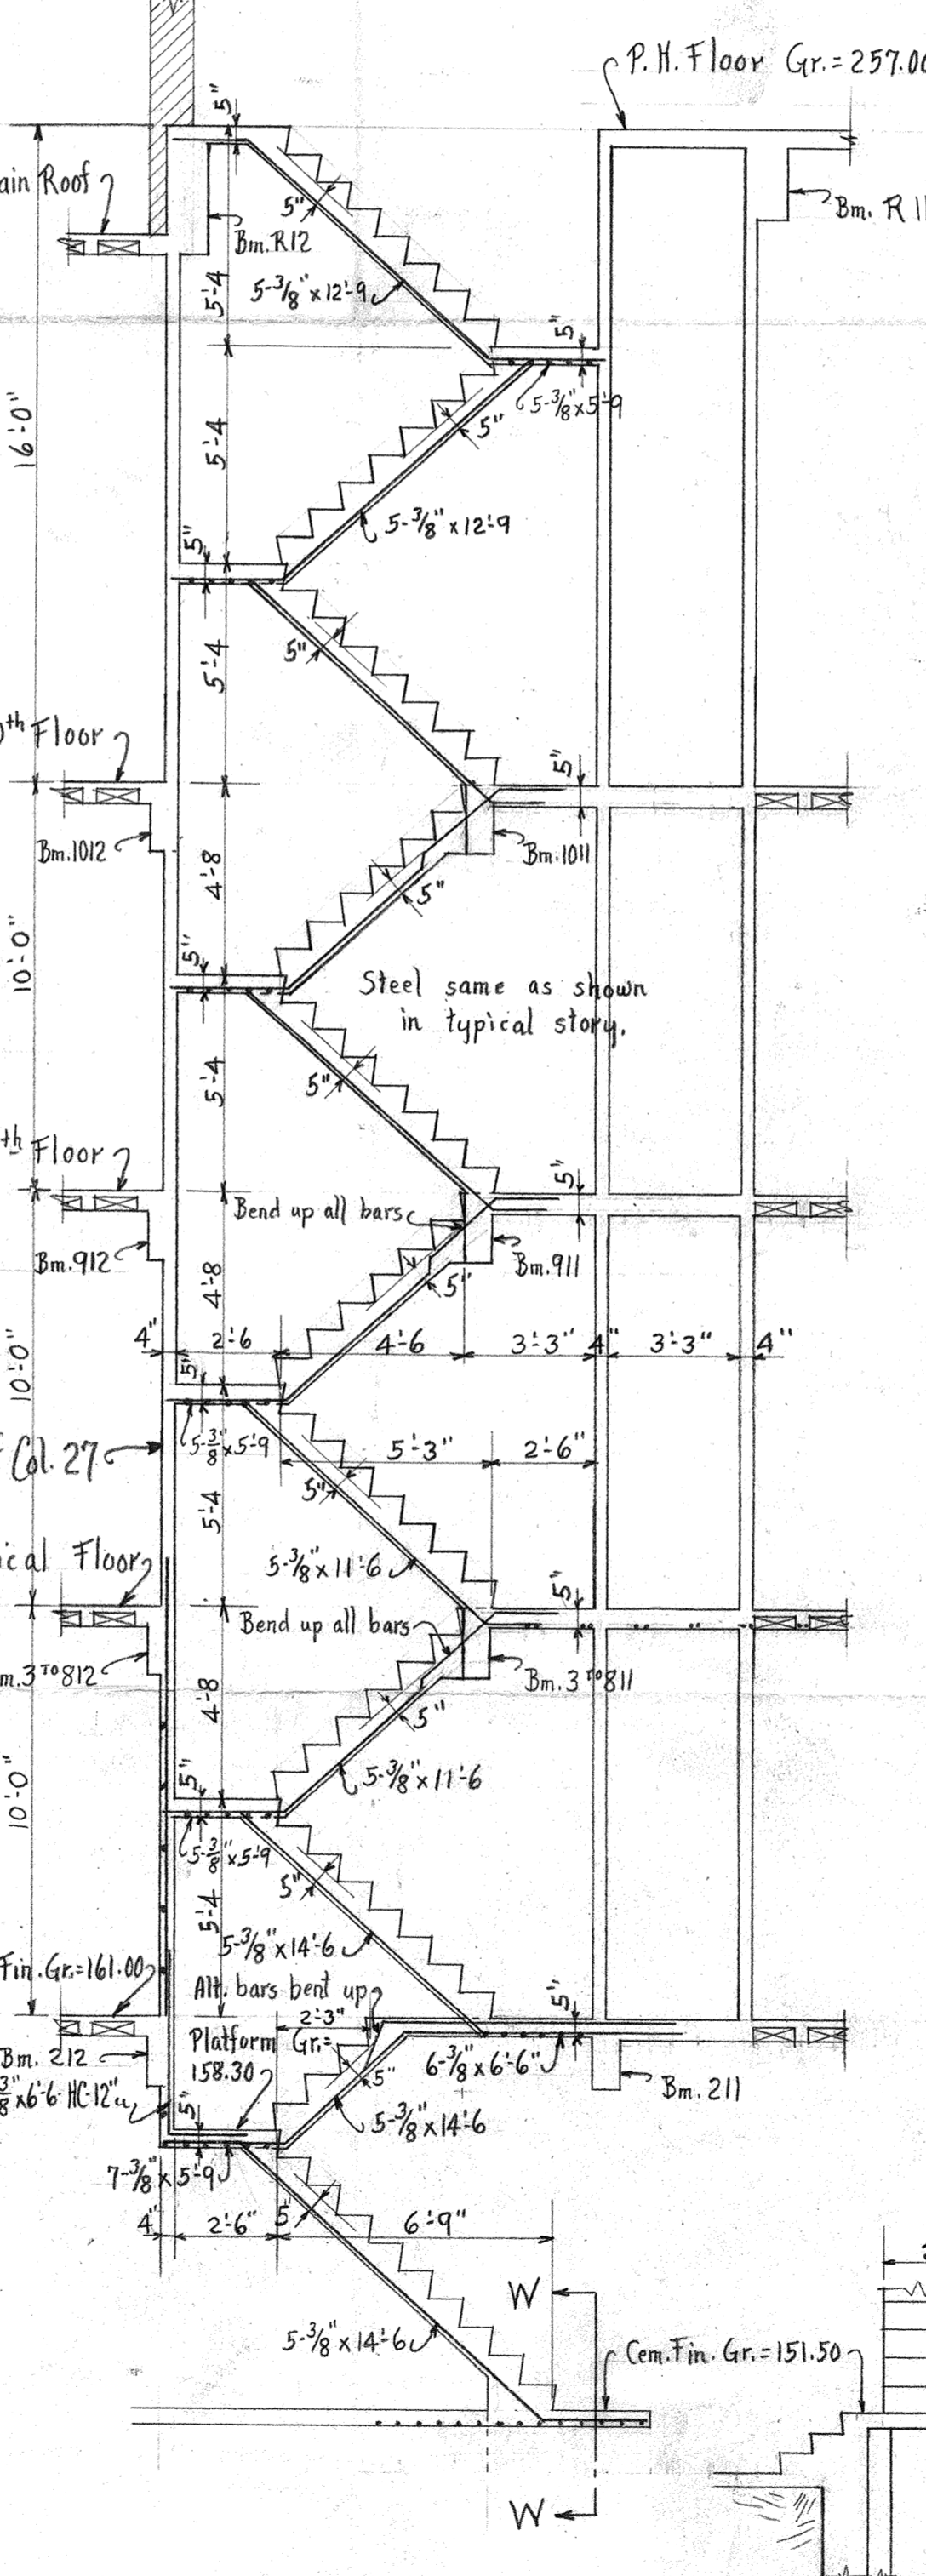


SECTION X-X  
Scale: 1/4" = 1'-0"

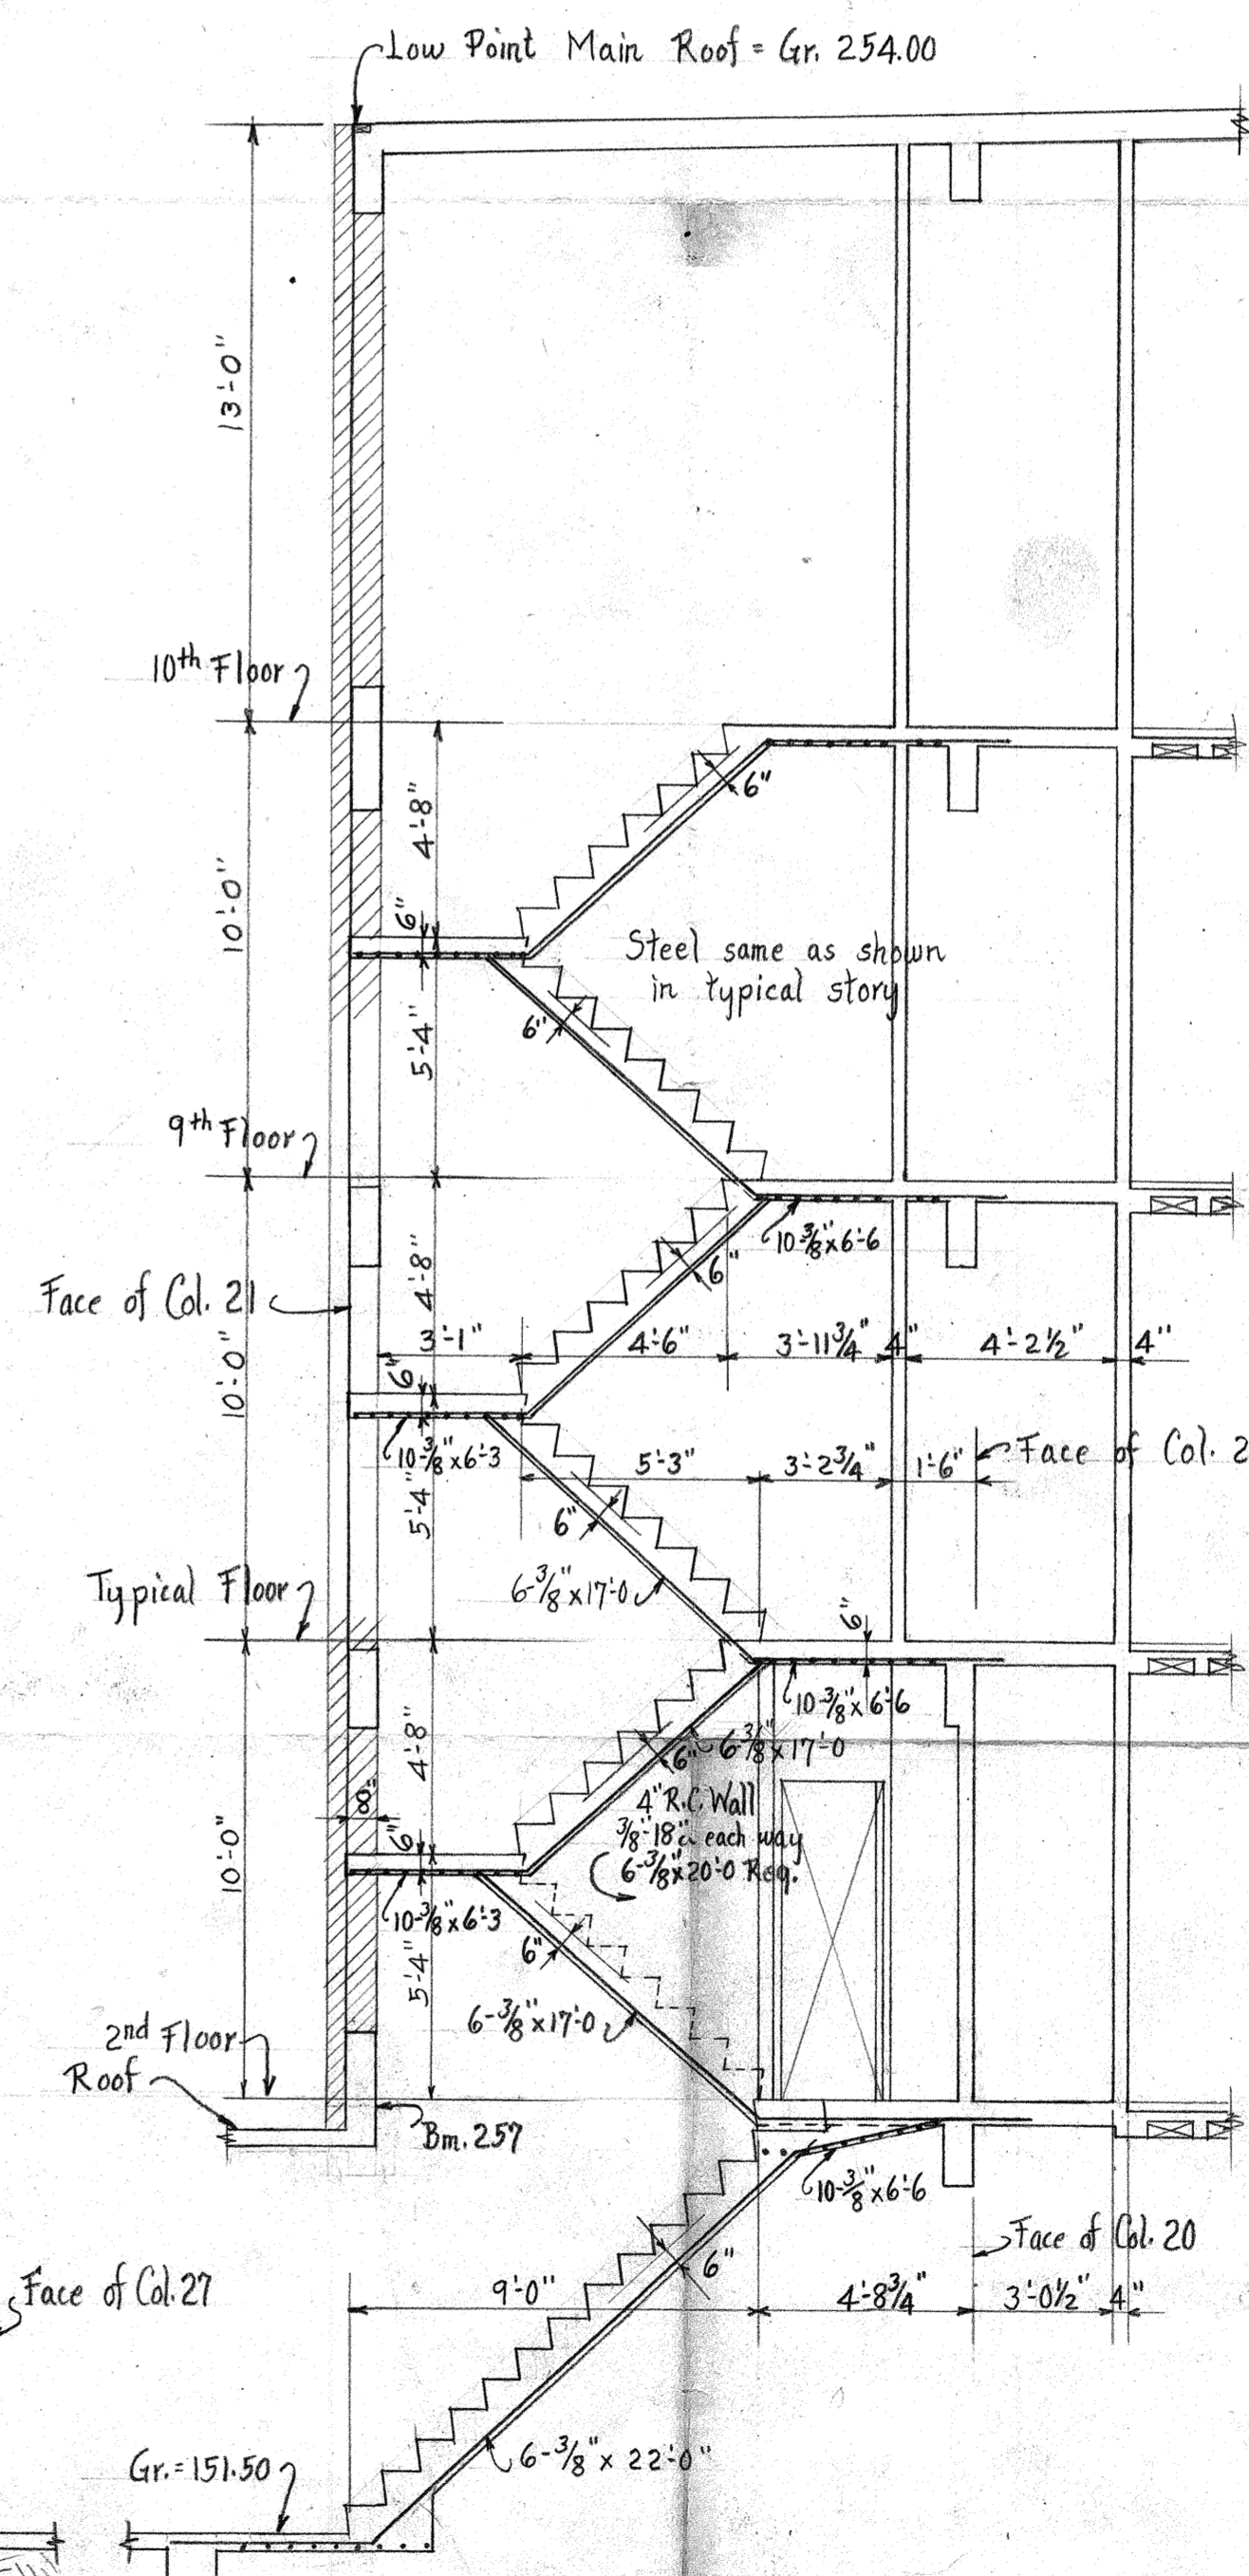


SECTION V-V  
Scale: 1/4" = 1'-0"

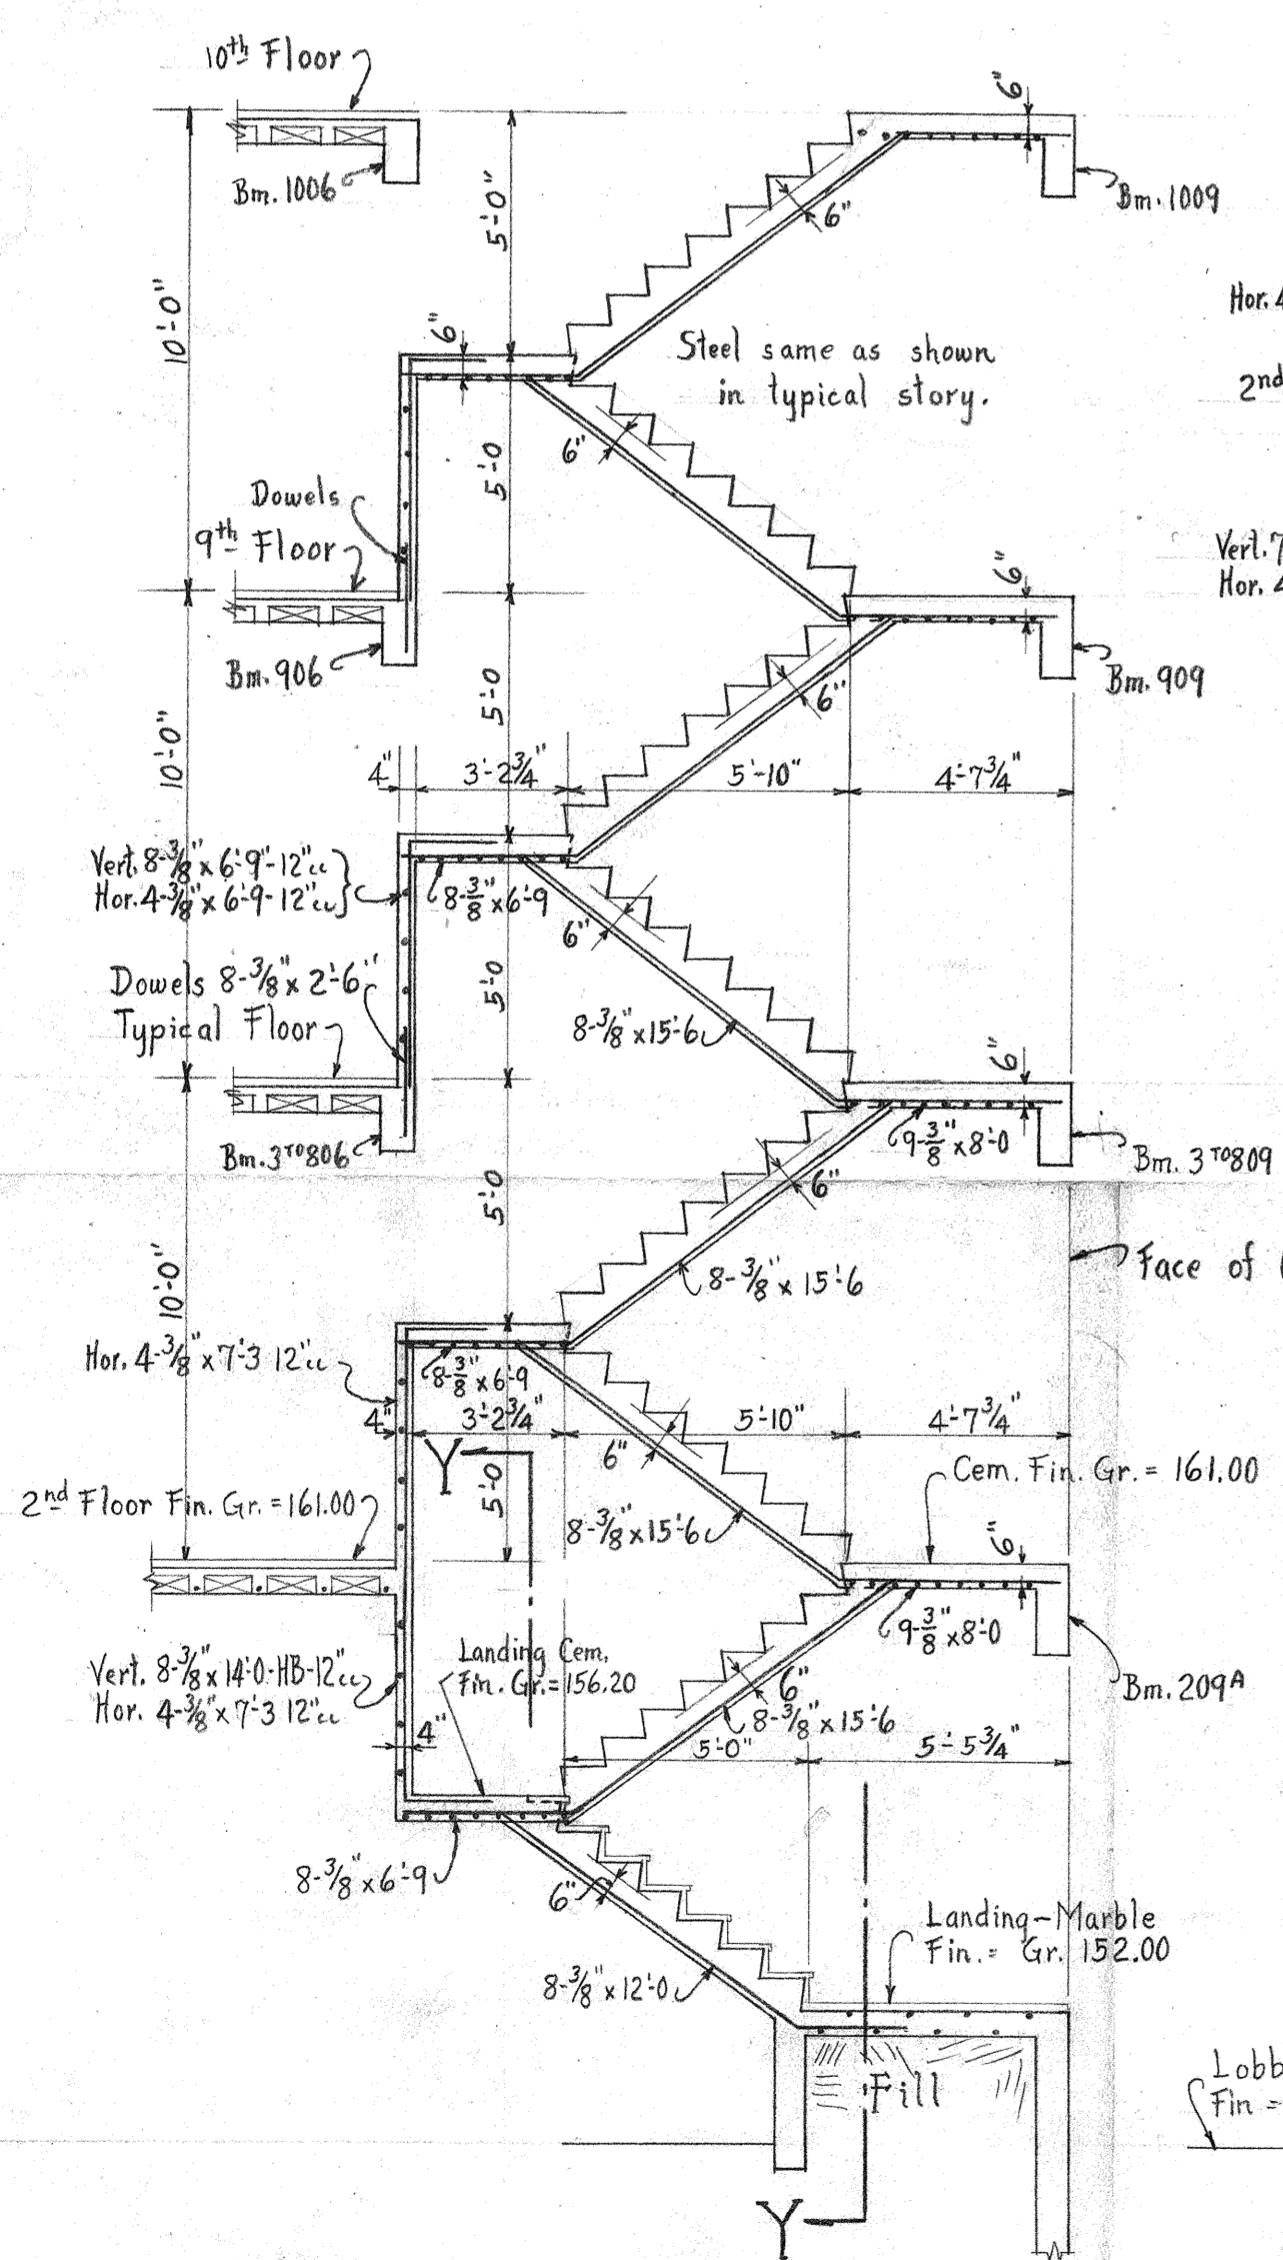

SECTION Z-Z  
Scale: 1/4" = 1'-0"

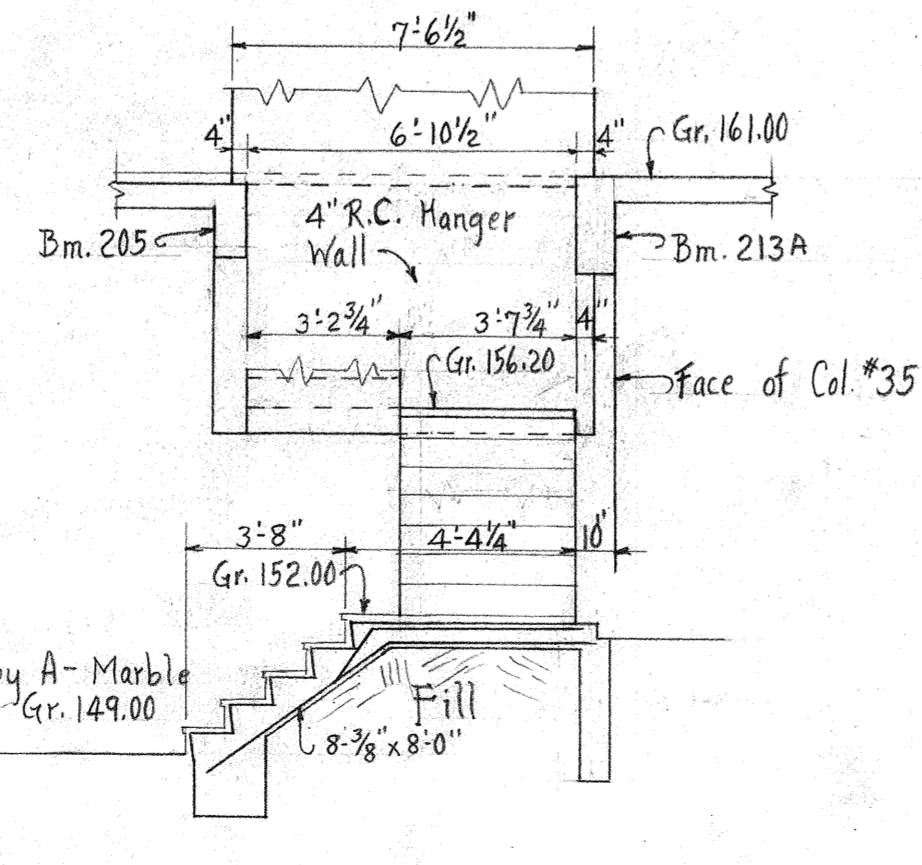

SECTION Y-Y  
Scale: 1/4" = 1'-0"

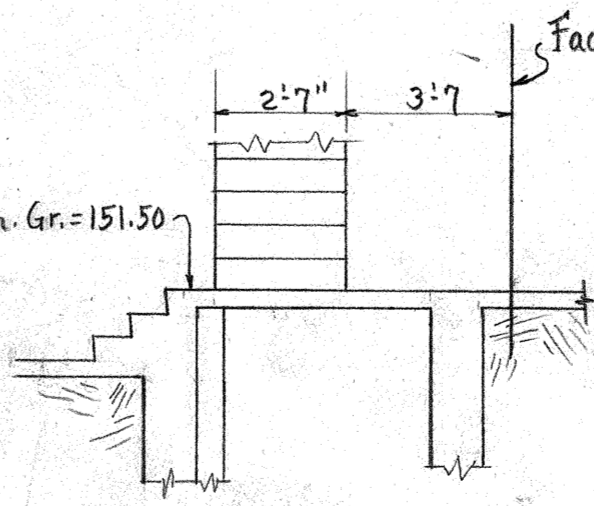

SECTION W-W  
Scale: 1/4" = 1'-0"

FILE No. 3805 DATE 11-23-27  
DESIGNED BY A.P.  
DRAWN BY L.J.S.  
CHECKED BY W.W.  
REVISIONS

THE VERSAILLES APARTMENTS		JOB No
FOR THE VERSAILLES BUILDING Co.		420
5 W. COR. SKINKER & ROSEBURY AVES		DATE
SAINT LOUIS MISSOURI		REVISED
PRESTON J. BRADSHAW		SHEET No
ARCHITECT		57
BRUSSEL AND VITERBO		ENGINEERS