
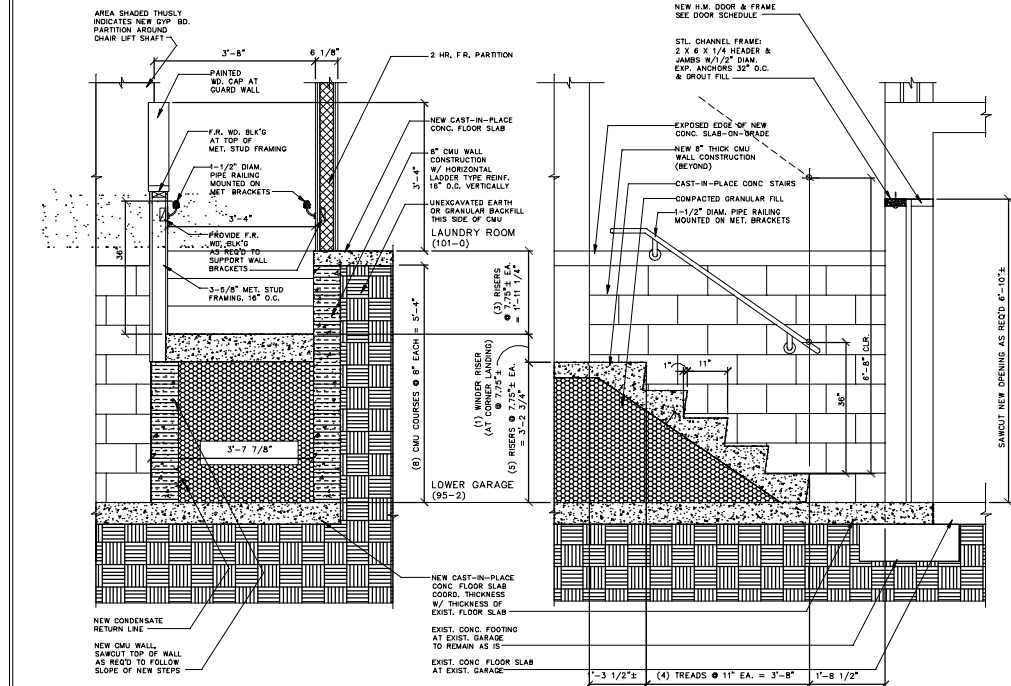
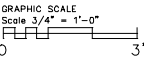


A INTERIOR ELEVATION AT NORTH GARAGE WALL

A-7 Scale: 1/4" = 1'-0"

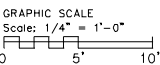


B SECTION AT STAIR TO LOWER GARAGE

A-7 Scale: 1/4" = 1'-0"

C SECTION AT STAIR TO LOWER GARAGE

A-7 Scale: 1/4" = 1'-0"

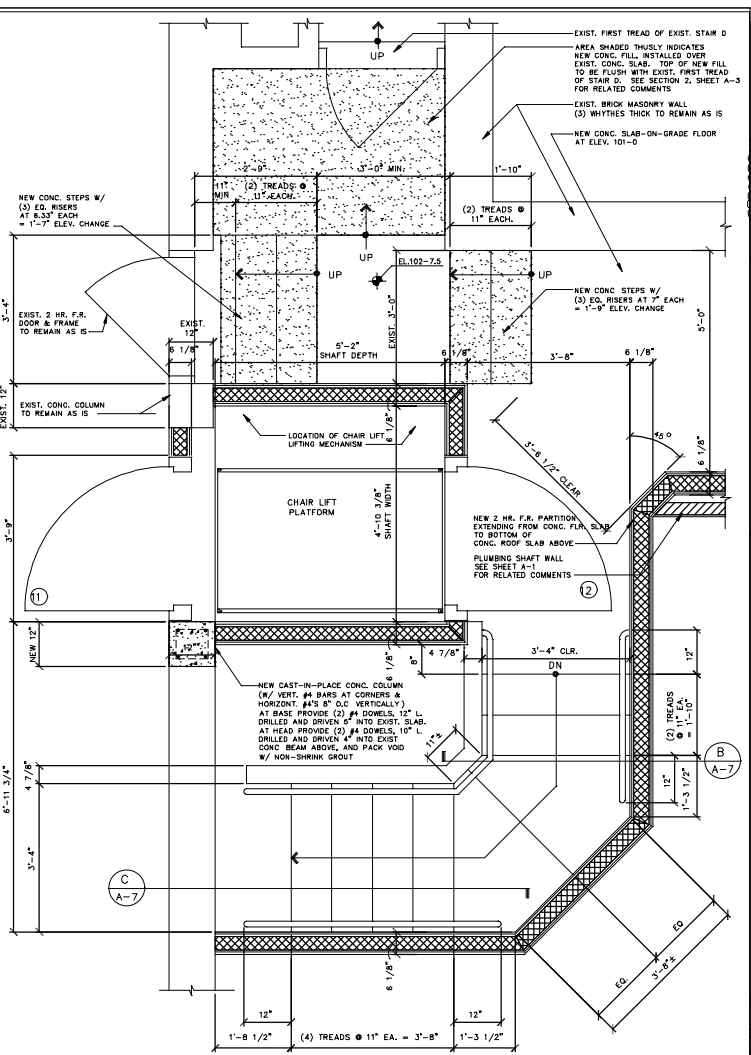

D PLAN DETAIL AT CHAIR LIFT (AT UPPER GARAGE & INTERN. LANDING)

A-7 Scale: 3/4" = 1'-0"

ARCHITECT
ROBERT BRAUCH

REGISTERED ARCHITECT
STATE OF MISSOURI
LICENSE NO. A-804488
ARCHITECT
ROBERT BRAUCH
4960 NEEDSHO
ST. LOUIS, MO 63109

CORRIDOR MODIFICATIONS
VERSAILLES CONDO
701 SKINKER AVE.
ST. LOUIS, MO 63112

Date Issued: 01/31/14
Addendum:
#1 02/28/14
#2 03/03/14
#3 05/31/14

SHEET NO.

A-7

Page 12 of 13