



Vent Riser 'A'
No scale.

FAN # 5 1/2 App. Sirocco # 6 1/2 Duplex General
7 1/2 Fullspeed Multirace # S.F.
1300 Vol. 11,000 H.P.M. T.H.D. S.T. S.W. S.P.
S.H.P. 900 r.p.m. motor, constant speed. Slide rails.
Set fan and motor on bases consisting of 2" cork,
2" wood, 2" cork and top of 4" wood & 1/2" built into
slab and bolts insulated. Built apparatus to top
members of foundation.

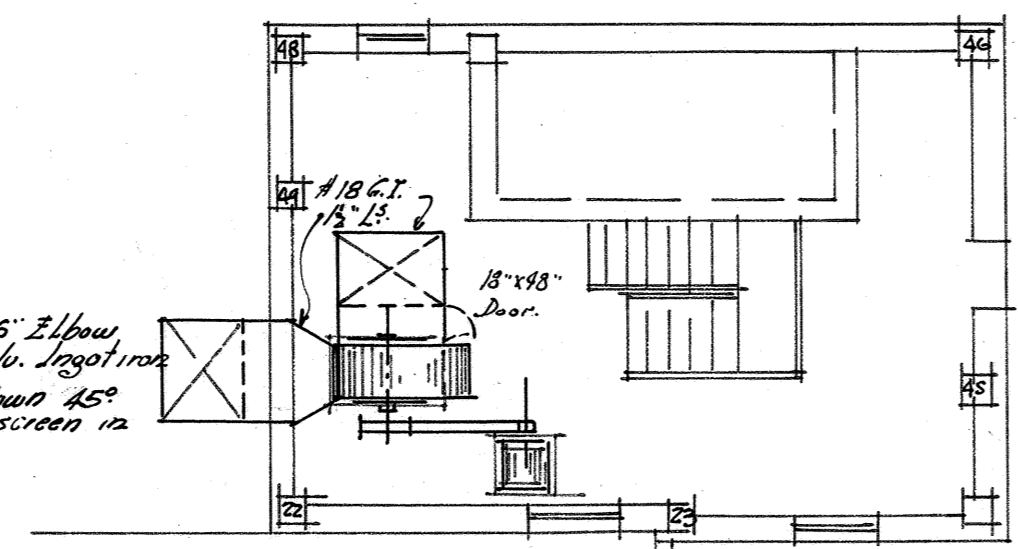

PENT HOUSE.

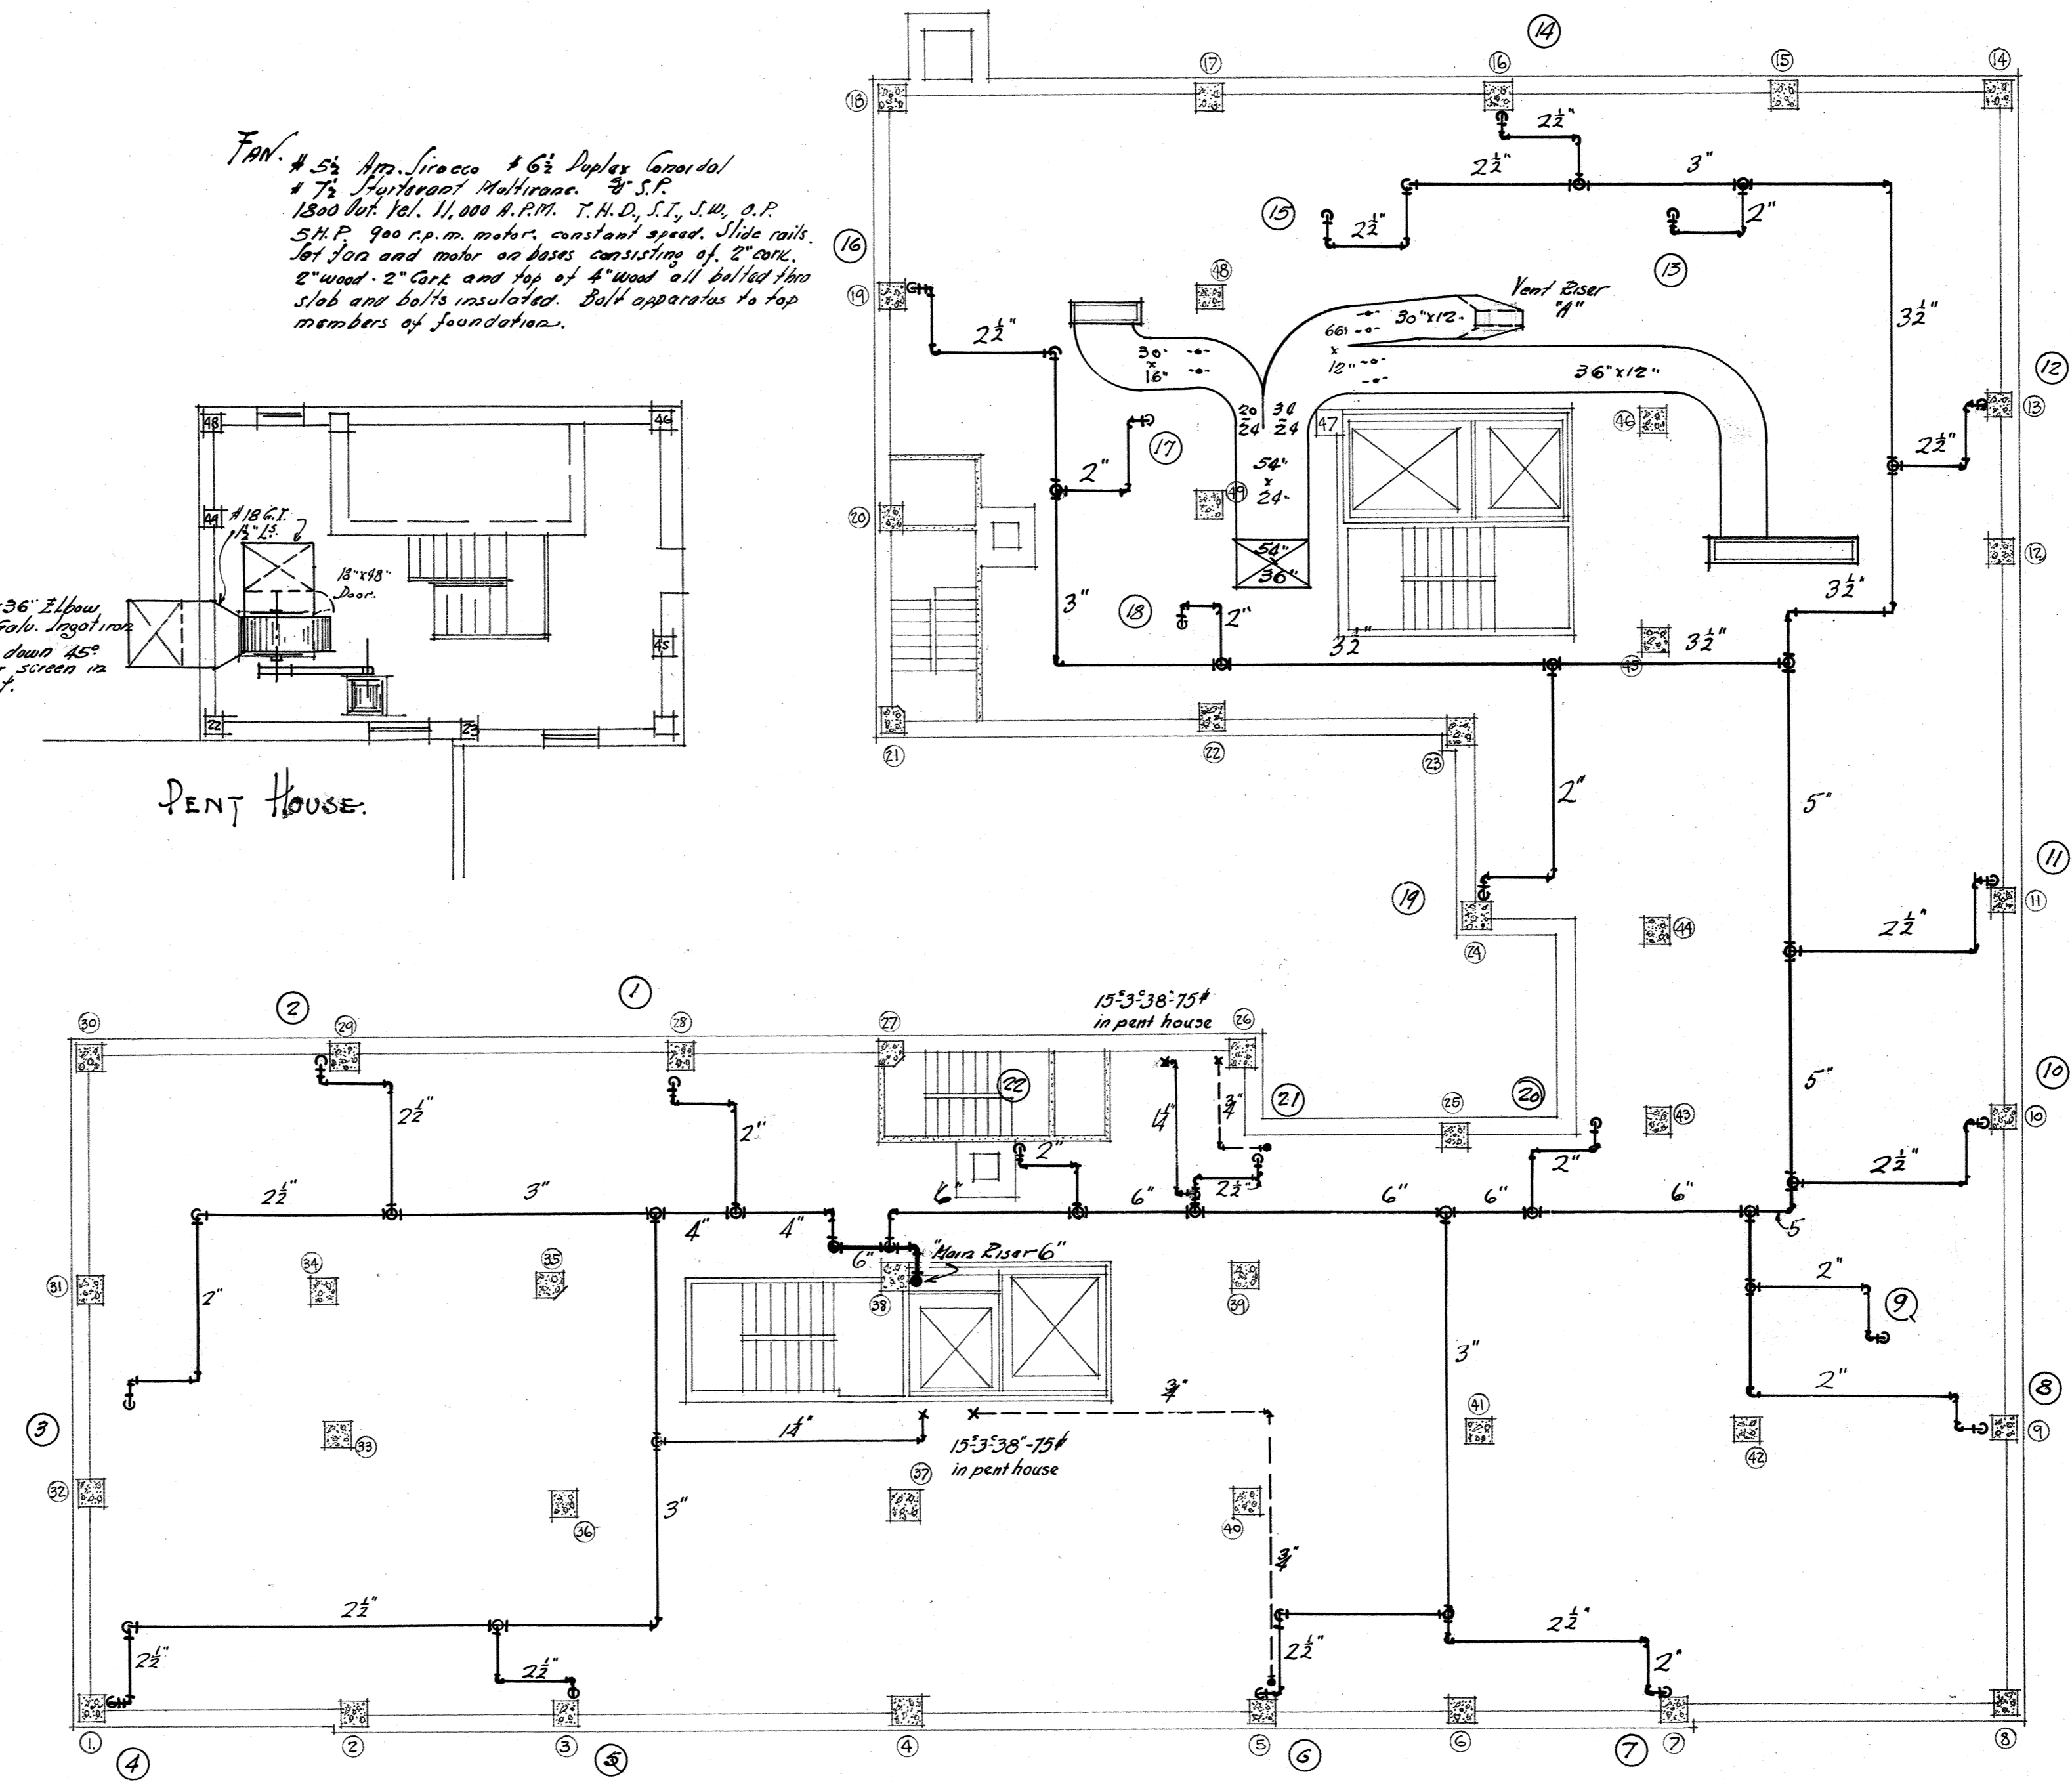

ATTIC PLAN
SCALE 1/8" = 1'-0"

NOTE: All figures & memoranda
to be
checked by Contractor
and errors referred to
Architect for correction.

HEATING.	
THE VERSAILLES APARTMENTS	Job No. 428
FOR	DATE
WAGNER GRANT BELL REALTY CO.	APR. 12-26.
S.W. COR. SKINKER & ROSEBURY AVES.	DESIGNED BY
SAINT LOUIS, MISSOURI.	
PRESTON J. BRADSHAW	SHEET No.
ARCHITECT.	17
INTERNATIONAL LIFE BLDG. ST. LOUIS, MO.	